

CONSOLIDATED RAIL CORPORATION
1818 MARKET STREET
PHILADELPHIA PENNSYLVANIA 19103

OWNER OF RECORD

MIDDLE

200

CODE 8561

DATE	KEY NUMBERS	TOTAL VALUE	EXEMP- TION	NET VALUE	MAY TAX	NOV. TAX	CURRENT TAX	LIQUIDATION		BALANCES	
								TAX	PENALTY	TAX	PENALTY
1971											
		PAGE 17 5-16-1E PAGE 15 35-17-1W PAGE 16 36-17-1W PAGE 37 31-17-1E									
1972											
1973											
1974											
1975											
1976											
TAX	MORATORIUM	DITCH									
ROLL											
PAGE											

ENTERS COUNTY NEAR COUNTY LINE ROAD CROSSING ON CLERMONT LEAVES COUNTY NEAR EEL RIVER TWP.

DATE	KEY NUMBERS	TOTAL VALUE	EXEMP- TION	NET VALUE	MAY TAX	NOV. TAX	CURRENT TAX	LIQUIDATION		BALANCES	
								TAX	PENALTY	TAX	PENALTY
1977											
1978											
1979											
1980											
1981											
1982											
TAX	MORATORIUM	DITCH									
ROLL											
PAGE											

FORM PRESCRIBED BY THE STATE BOARD OF ACCOUNTS
COUNTY FORM TA 3, 1941

CURRENT REAL ESTATE TAX LEDGER
HENDRICKS COUNTY, INDIANA

BALTIMORE & OHIO RAILROAD CO.
2 N. CHARLES ST
BALTIMORE MARYLAND 21201

OWNER OF RECORD

MIDDLE 200 B

DATE	KEY NUMBERS	TOTAL VALUE	EXEMP- TION	NET VALUE	MAY TAX	NOV. TAX	CURRENT TAX	LIQUIDATION		BALANCES	
								TAX	PENALTY	TAX	PENALTY
1971											
1972		PAGE 21 17-16-1E PAGE 22 18-16-1E PAGE 28 11-16-1W PAGE 30 13-16-1W PAGE 31 14-16-1W									
1973											
1974											
1975											
1976											
TAX	MORATORIUM	DITCH									
ROLL											
PAGE											

ENTERS COUNTY AT COUNTY LINE NEAR N. SALEM EEL RIVER TWP AT MONTOMERY & HENDRICKS CO LINE ROAD.
LEAVES COUNTY AT COUNTY LINE ROAD LINCOLN TWP BETWEEN 200 N & 300 N MARION & HENDRICKS LINE ROAD

CURRENT REAL ESTATE TAX LEDGER
HENDRICKS COUNTY, INDIANA

OWNER OF RECORD

DATE	KEY NUMBERS	TOTAL VALUE	EXEMP- TION	NET VALUE	MAY TAX	NOV. TAX	CURRENT TAX	LIQUIDATION		BALANCES	
								TAX	PENALTY	TAX	PENALTY
1977											
1978											
1979											
1980											
1981											
1982											
TAX	MORATORIUM	DITCH									
ROLL											
PAGE											

FORM PRESCRIBED BY THE STATE BOARD OF ACCOUNTS
COUNTY FORM TA 3, 1941

CURRENT REAL ESTATE TAX LEDGER
HENDRICKS COUNTY, INDIANA

FISHER, G. L. ELEVATOR
R 1, Box 40
Pittsboro, In 46167

BUILDING ON LEASED LAND

MIDDLE TAXING UNIT
200-1 KEY NUMBER

YEAR	KEY NUMBER	LAND	BUILDINGS	TOTAL VALUATION	EXEMPTION	NET VALUE	J. P.	TRANSFERS TO	DATE OF INST'NT	DATE OF TRANSFER	KIND OF INST'NT	ALL OR PART
1965	200, 1		5,100	5,100		5,100						
1966	200, 1		5,100	5,100		5,100						
1967	200, 1		5,100	5,100		5,100						
1968	200, 1		5,100	5,100		5,100						
1969	200, 1		3,510	3,510		3,510						
1970	200, 1		3,510	3,510		3,510						
1971	200, 1		3,510	3,510		3,510						
1972	200, 1		3,510	3,510		3,510						

3,510 3,510 3,510

FORM PRESCRIBED BY STATE BOARD OF ACCOUNTS
COUNTY FORM NO. 200-1

Fisher, G.L. Elevator

Bldg on Leased Land

Middle

TAXING UNIT

200 - 1

KEY NUMBER

5100

YEAR	KEY NUMBER	LAND	BUILDINGS	TOTAL VALUATION	EXEMPTION	NET VALUE	J. P.	TRANSFERS TO	DATE OF INST'NT	DATE OF TRANSFER	KIND OF INST'NT	ALL OR PART
1957												
1958												
1959												
1960												
1961												
1962	200, 1,		5,100	5,100		5,100						
1963	200-1		5,100	5,100		5,100						
1964	200-1		5,100	5,100		5,100						

FORM PRESCRIBED BY STATE BOARD OF ACCOUNTS
COUNTY FORM NO. TA 1, 1941.REAL ESTATE VALUATION AND TRANSFER RECORD
HENDRICKS COUNTY, INDIANA

		YEAR	KEY NUMBER	LAND	BUILDINGS	TOTAL VALUATION	EXEMPTION	NET VALUE	J. P.	TRANSFERS TO	DATE OF INST'NT	DATE OF TRANSFER	KIND OF INST'NT	ALL OR PART	
1		1965	200, 2,		7,880	7,880		7,880		SWIFT CHEMICAL COMPANY		8/6/73		ALL	1
2										2501 N. Kings Highway					2
3										East St. Louis, Ill. 62201					3
4					+7880										4
5		1966	200, 2		7,880	7,880		7,880		THE HENDRICKS COUNTY FARM BUREAU CO-OPERATIVE ASSOCIATION, INC.					5
6										1 Lincoln Street, Danville, In	6/5/74	4/13/76	Agreement	ALL	6
7										46122					7
8			200, 2		7,880	7,880		7,880							8
9		1967													9
10															10
11															11
12															12
13		1968	200, 2		7,880	7,880		7,880							13
14															14
15															15
16															16
17		1969	200, 2		6,560	6,560		6,560							17
18															18
19															19
20															20
21		1970	200, 2		6,560	6,560		6,560							21
22															22
23															23
24															24
25		1971	200, 2		6,560	6,560		6,560							25
26															26
27															27
28															28
29		1972	200, 2		6,560	6,560		6,560							29
30															30
31															31
32															32


FORM PRESCRIBED BY STATE BOARD OF ACCOUNTS
COUNTY FORM NO. 12

6,560

6,560

6,560

EXHIBIT "A"

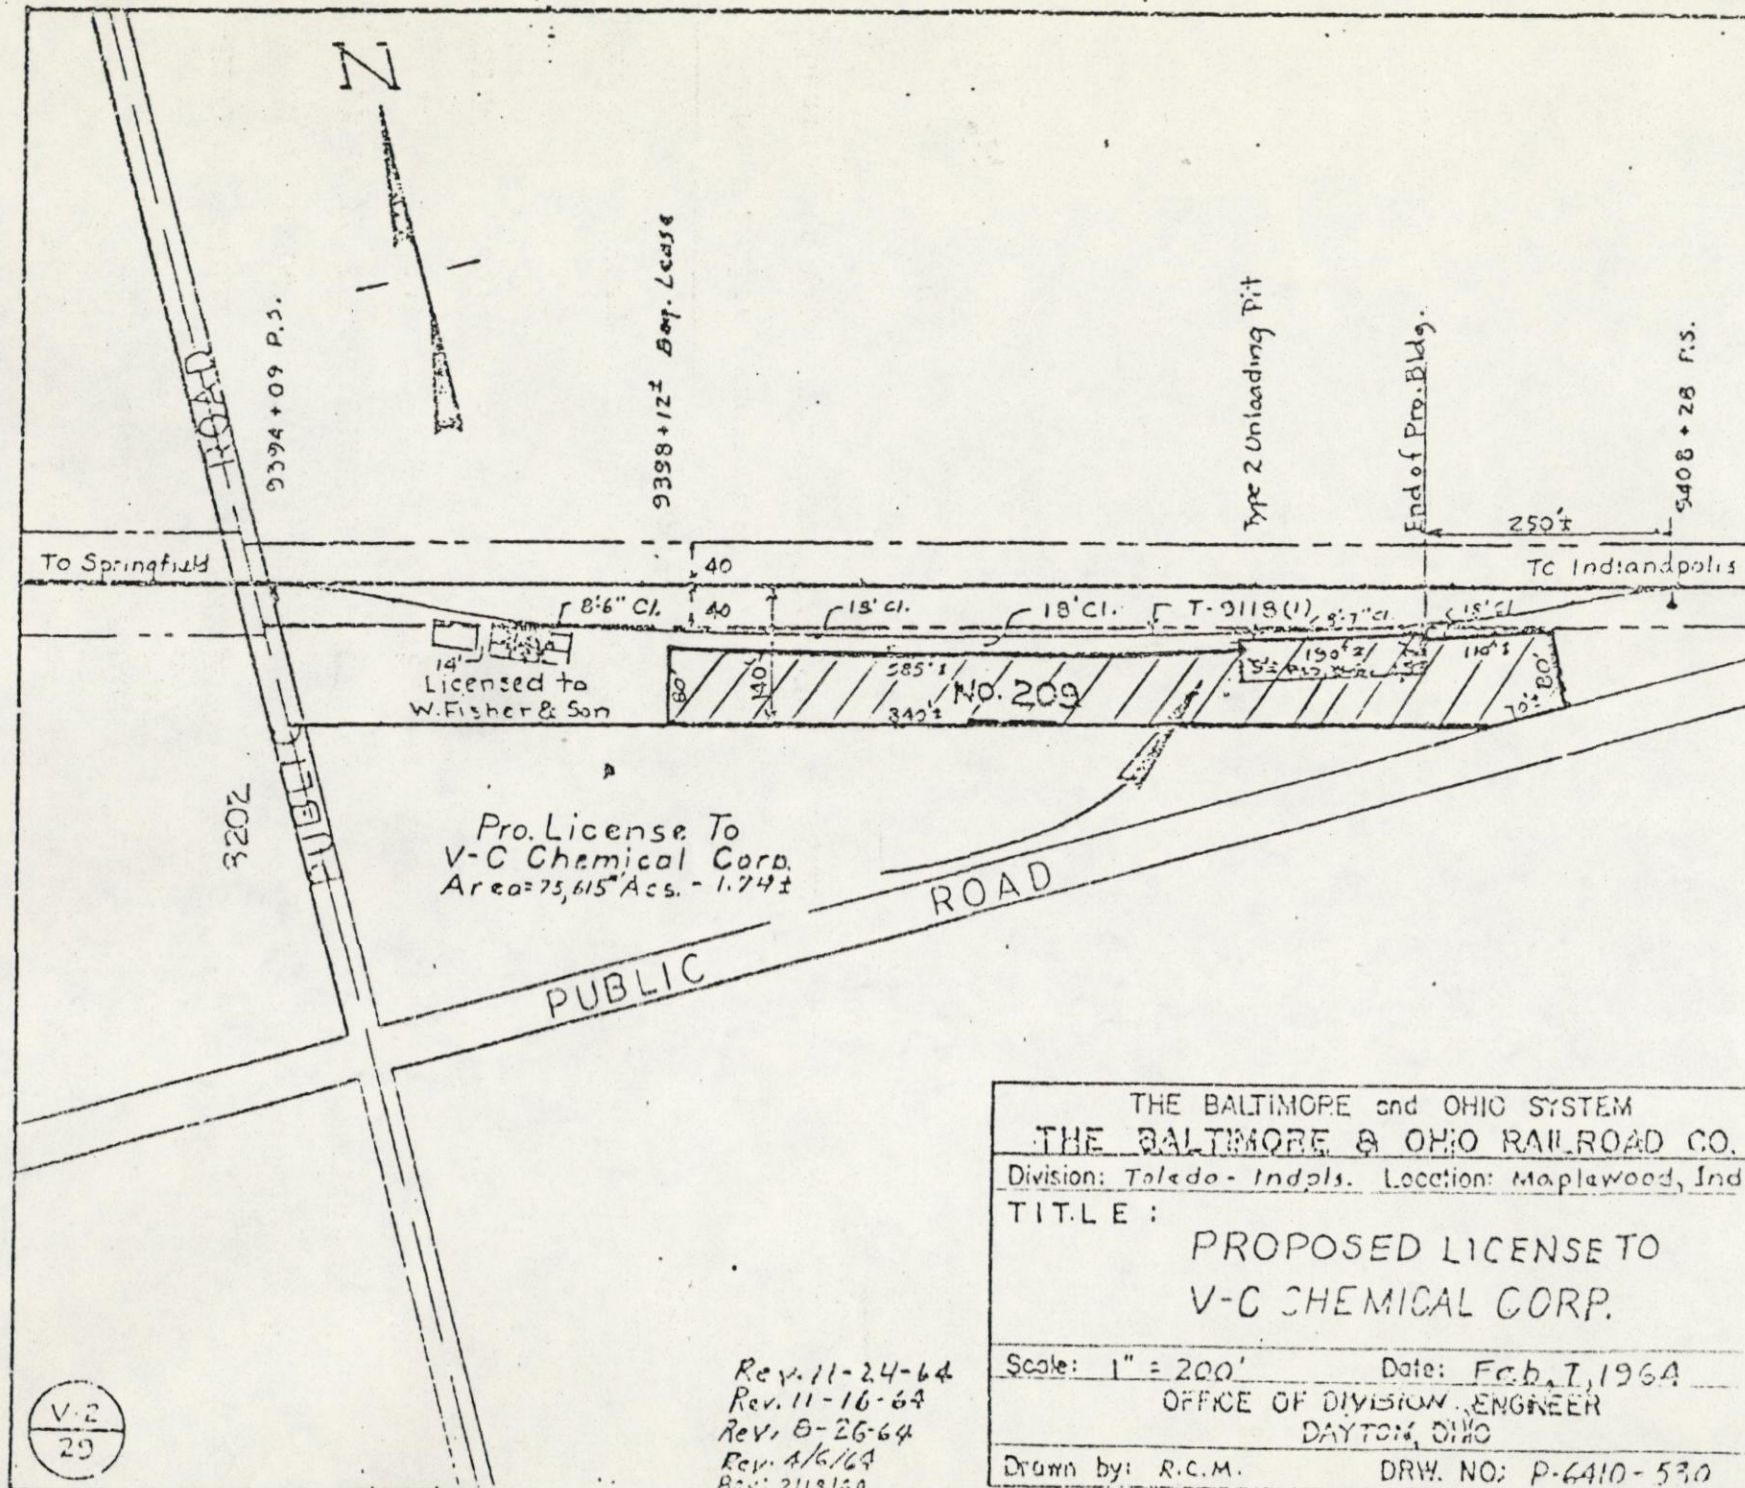

THE BALTIMORE and OHIO SYSTEM	
THE BALTIMORE & OHIO RAILROAD CO.	
Division: Toledo - Indpls. Location: Maplewood, Ind	
TITLE :	
PROPOSED LICENSE TO	
V-C CHEMICAL CORP.	
Scale: 1" = 200'	Date: Feb. 7, 1964
OFFICE OF DIVISION ENGINEER	
DAYTON, OHIO	
Drawn by: R.C.M.	DRW. NO: P-6410-530

Rev. 11-24-64
 Rev. 11-16-64
 Rev. 8-26-64
 Rev. 4/6/64
 Rev. 2/11/64

SWIFT CHEMICAL COMPANY, Seller, of 111 West Jackson Boulevard, City of Chicago, County of Cook, State of Illinois, in consideration of Ten Dollars (\$10.00) and other good and valuable consideration paid by HENDRICKS COUNTY FARM BUREAU CO-OP, Buyer, of One Lincoln Street, City of Danville, County of Hendricks, State of Indiana, receipt of which is hereby acknowledged, does grant, sell, transfer, and deliver to Buyer the following described property:

That certain building situate on an irregularly shaped parcel of land, containing an area of approximately 1.74 acres, south of the main track, in the Town of Maplewood, County of Hendricks, State of Indiana, as indicated by the lined area on Exhibit "A", attached hereto and made a part hereof, comprising a portion of the CHESSIE SYSTEM's Parcel No. 209, C I & W V-2 (29), together with machinery and equipment presently situated thereon.

GRANTEE UNDERSTANDS AND AGREES THAT SAID BUILDING, MACHINERY AND EQUIPMENT ARE SOLD AS IS AND WHERE IS WITHOUT WARRANTY OR GUARANTEE, EXPRESS OR IMPLIED, AS TO THE MERCHANTABILITY OR AS TO THE QUALITY, CHARACTER, CONDITION, SIZE, WEIGHT, OR KIND, OR THAT THE SAME IS IN CONDITION OR FIT TO BE USED FOR THE PURPOSE FOR WHICH IT WAS ORIGINALLY OR IS PRESENTLY INTENDED.

IN WITNESS WHEREOF, said Swift Chemical Company has caused these presents to be executed in its name by its _____ Vice President and its corporate seal to be hereunto affixed and attested by its ASSISTANT Secretary, thereunto duly authorized, this 31st day of OCTOBER, 1974.

SWIFT CHEMICAL COMPANY

By Jeffrey I. Baboff JIP
Vice President TM

ATTEST:

Wanda B. Brown
Assistant Secretary

STATE OF ILLINOIS)
) SS.
COUNTY OF COOK)

I, the undersigned, a Notary Public, in and for the
County and State aforesaid, DO HEREBY CERTIFY, that Jeffrey L. Rochow
personally known to me to be the Vice
President of Swift Chemical Company, and Willard B. Brown
personally known to me to be the Assistant Secretary
of said corporation and personally known to me to be the same per-
sons whose names are subscribed to the foregoing instrument, appeared
before me this day in person and severally acknowledged that as
such Vice President and Assistant

Secretary, they signed and delivered the said instrument as
Vice President and Assistant Secretary of
said corporation, and caused the corporate seal of said corporation
to be affixed thereto, pursuant to authority, given by the Board
of said corporation as their free and voluntary act, and as the free
and voluntary act and deed of said corporation, for the uses and
purposes thereinset forth.

Given under my hand and official seal, this 31st day of
October, 1974.

W. B. Watson
Notary Public

MY COMMISSION EXPIRES AUGUST 4, 1977