


Addition	BELLEVILLE	Page
Original Town - Block 1 .....		63
Original Town - Block 2 .....		64
Original Town - Block 3 .....		65
Original Town - Block 4 .....		66
Original Town - Block 5 .....		67
Original Town - Block 6 .....		68
Original Town - Block 7 .....		69
Original Town - Block 8 .....		70
Original Town - Blocks 9 & 10 .....		71
Original Town - Block 11 .....		72
Original Town - Block 12 .....		73
Original Town - Blocks 13 & 14 .....		74
Original Town - Block 15 .....		75
Original Town - Block 16 .....		76
Edmund Cooper's Addition .....		77
Original Town - Out Lots 4, 5, 6 .....		78
Original Town - Out Lots 9, 10, 11 .....		79
Original Town - Out Lots 7 & 8 .....		80
Original Town - Out Lots 1, 2, 3 .....		81
Western Addition .....		82
Western Addition .....		83
Western Addition .....		84
Western Addition .....		85
North Belleville .....		86




## ORIGINAL TOWN



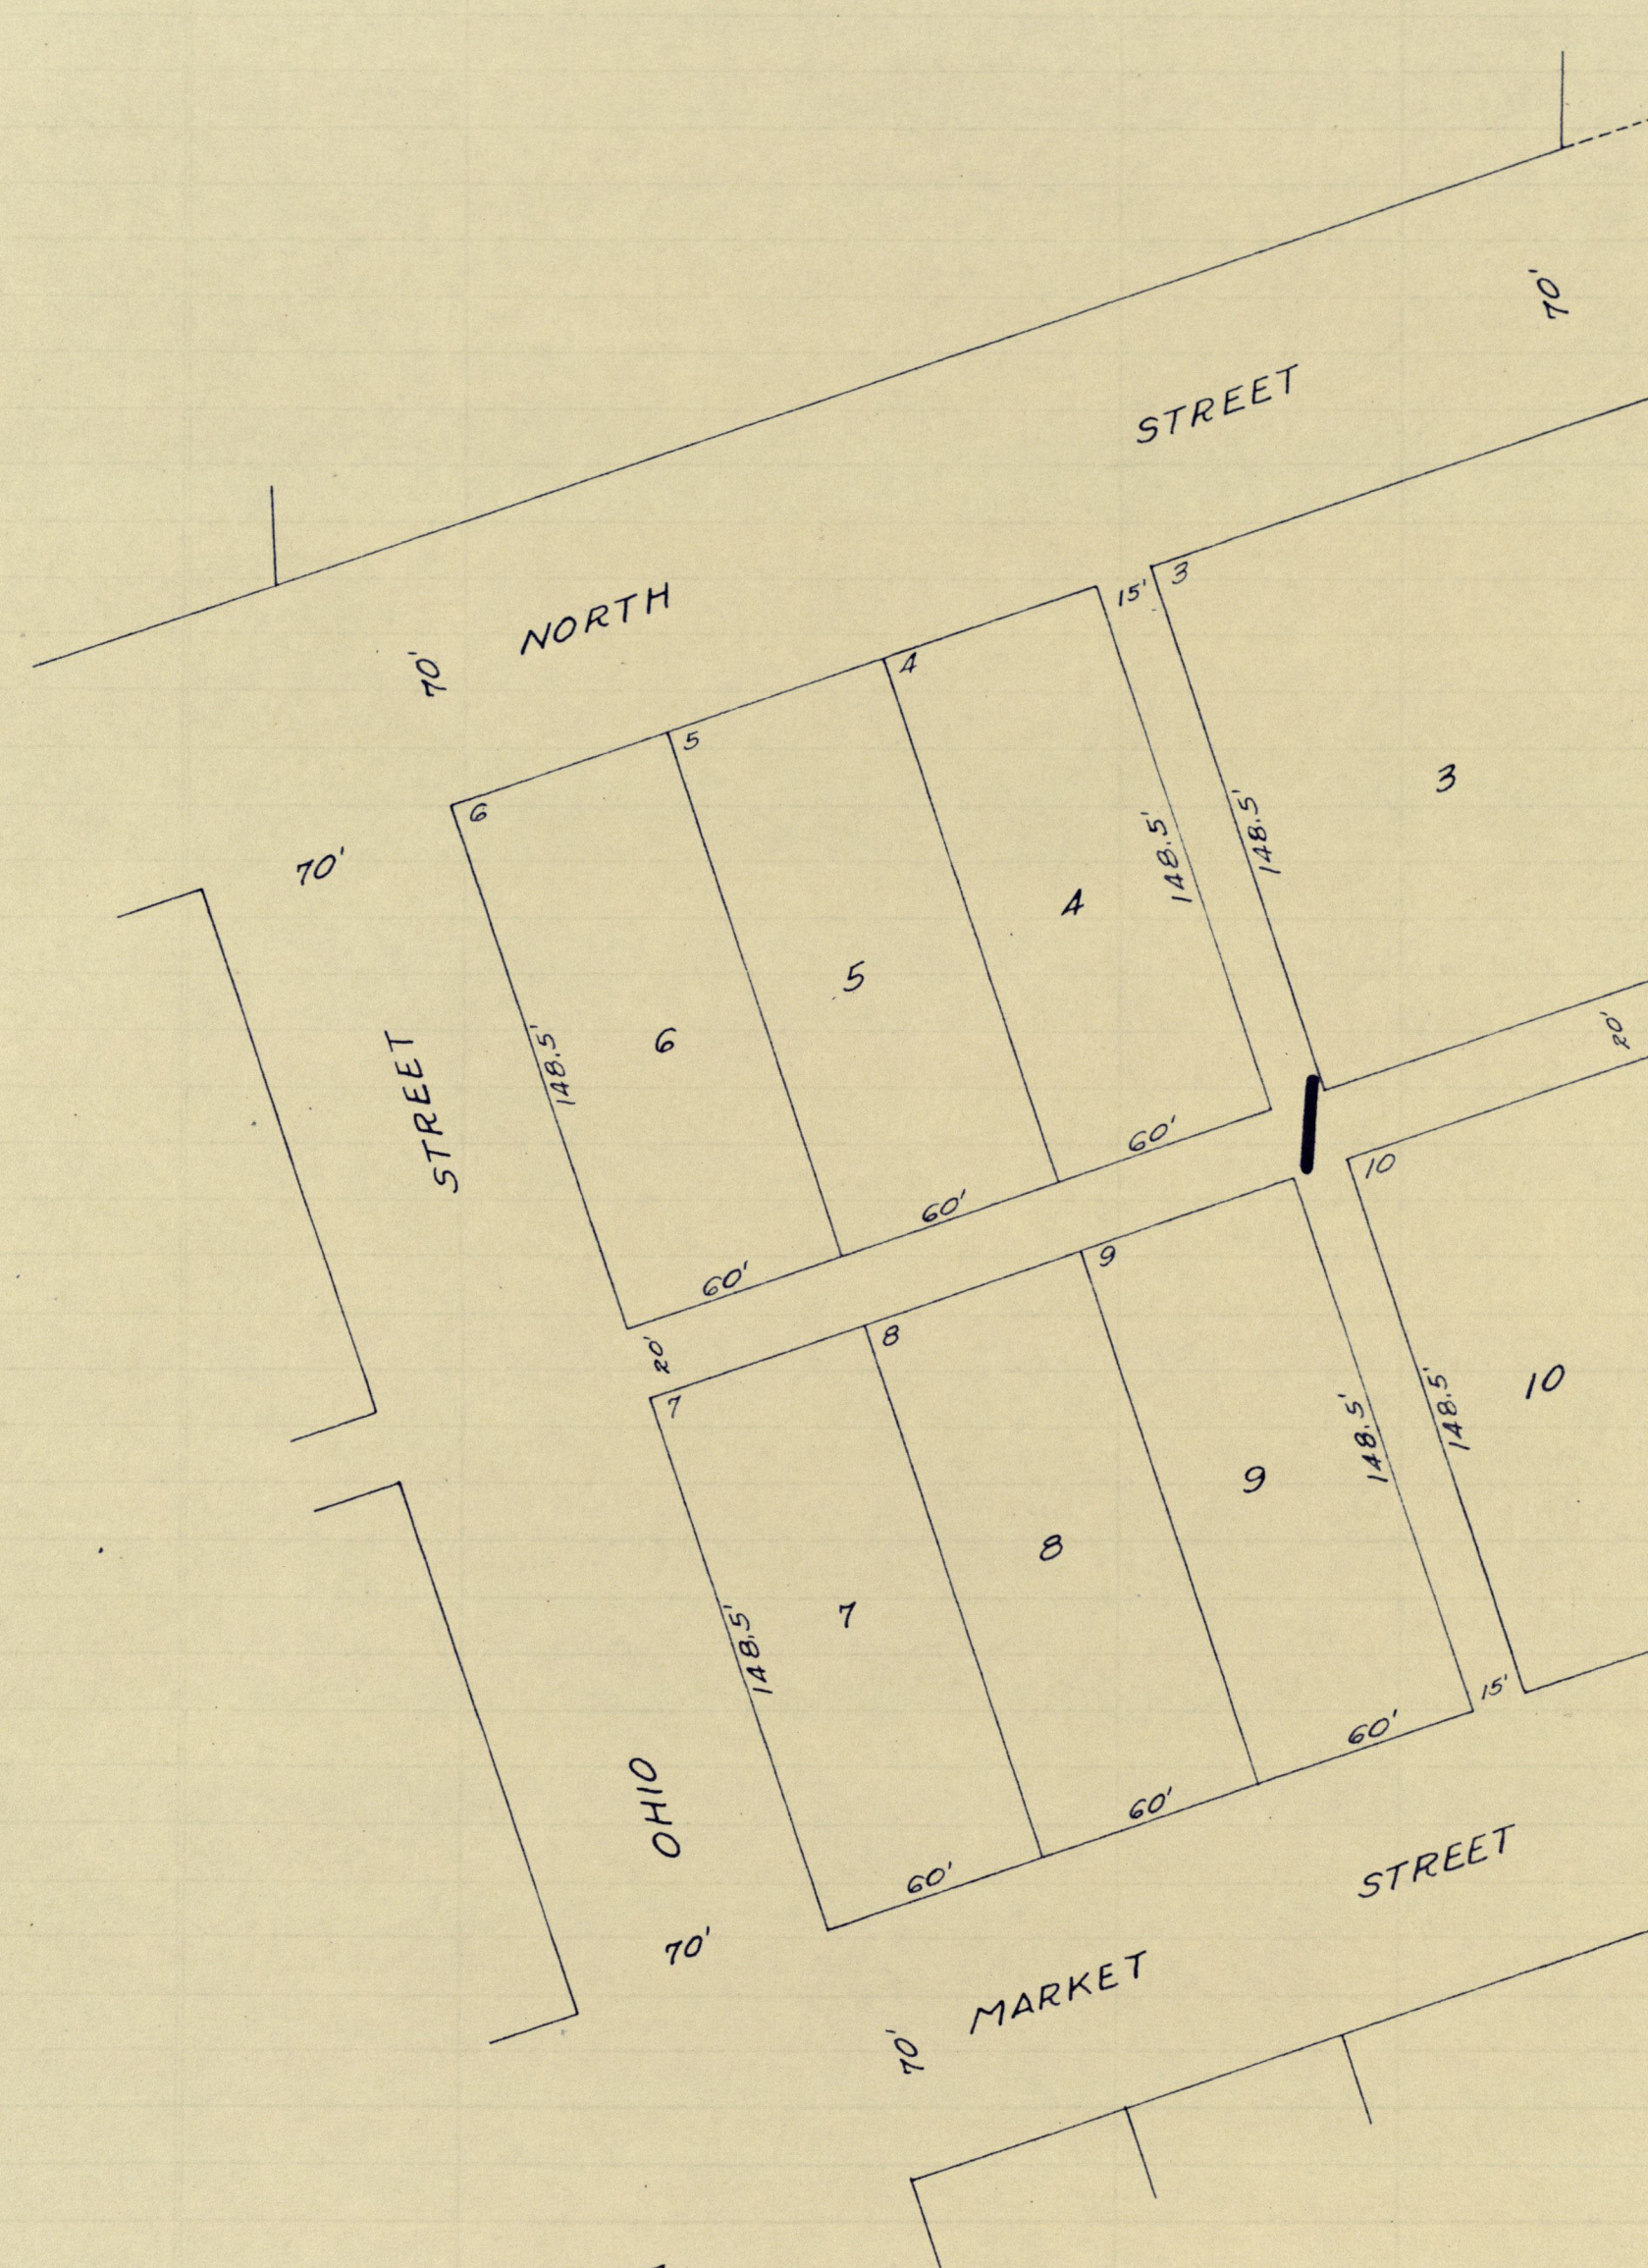


*ORIGINAL TOWN*

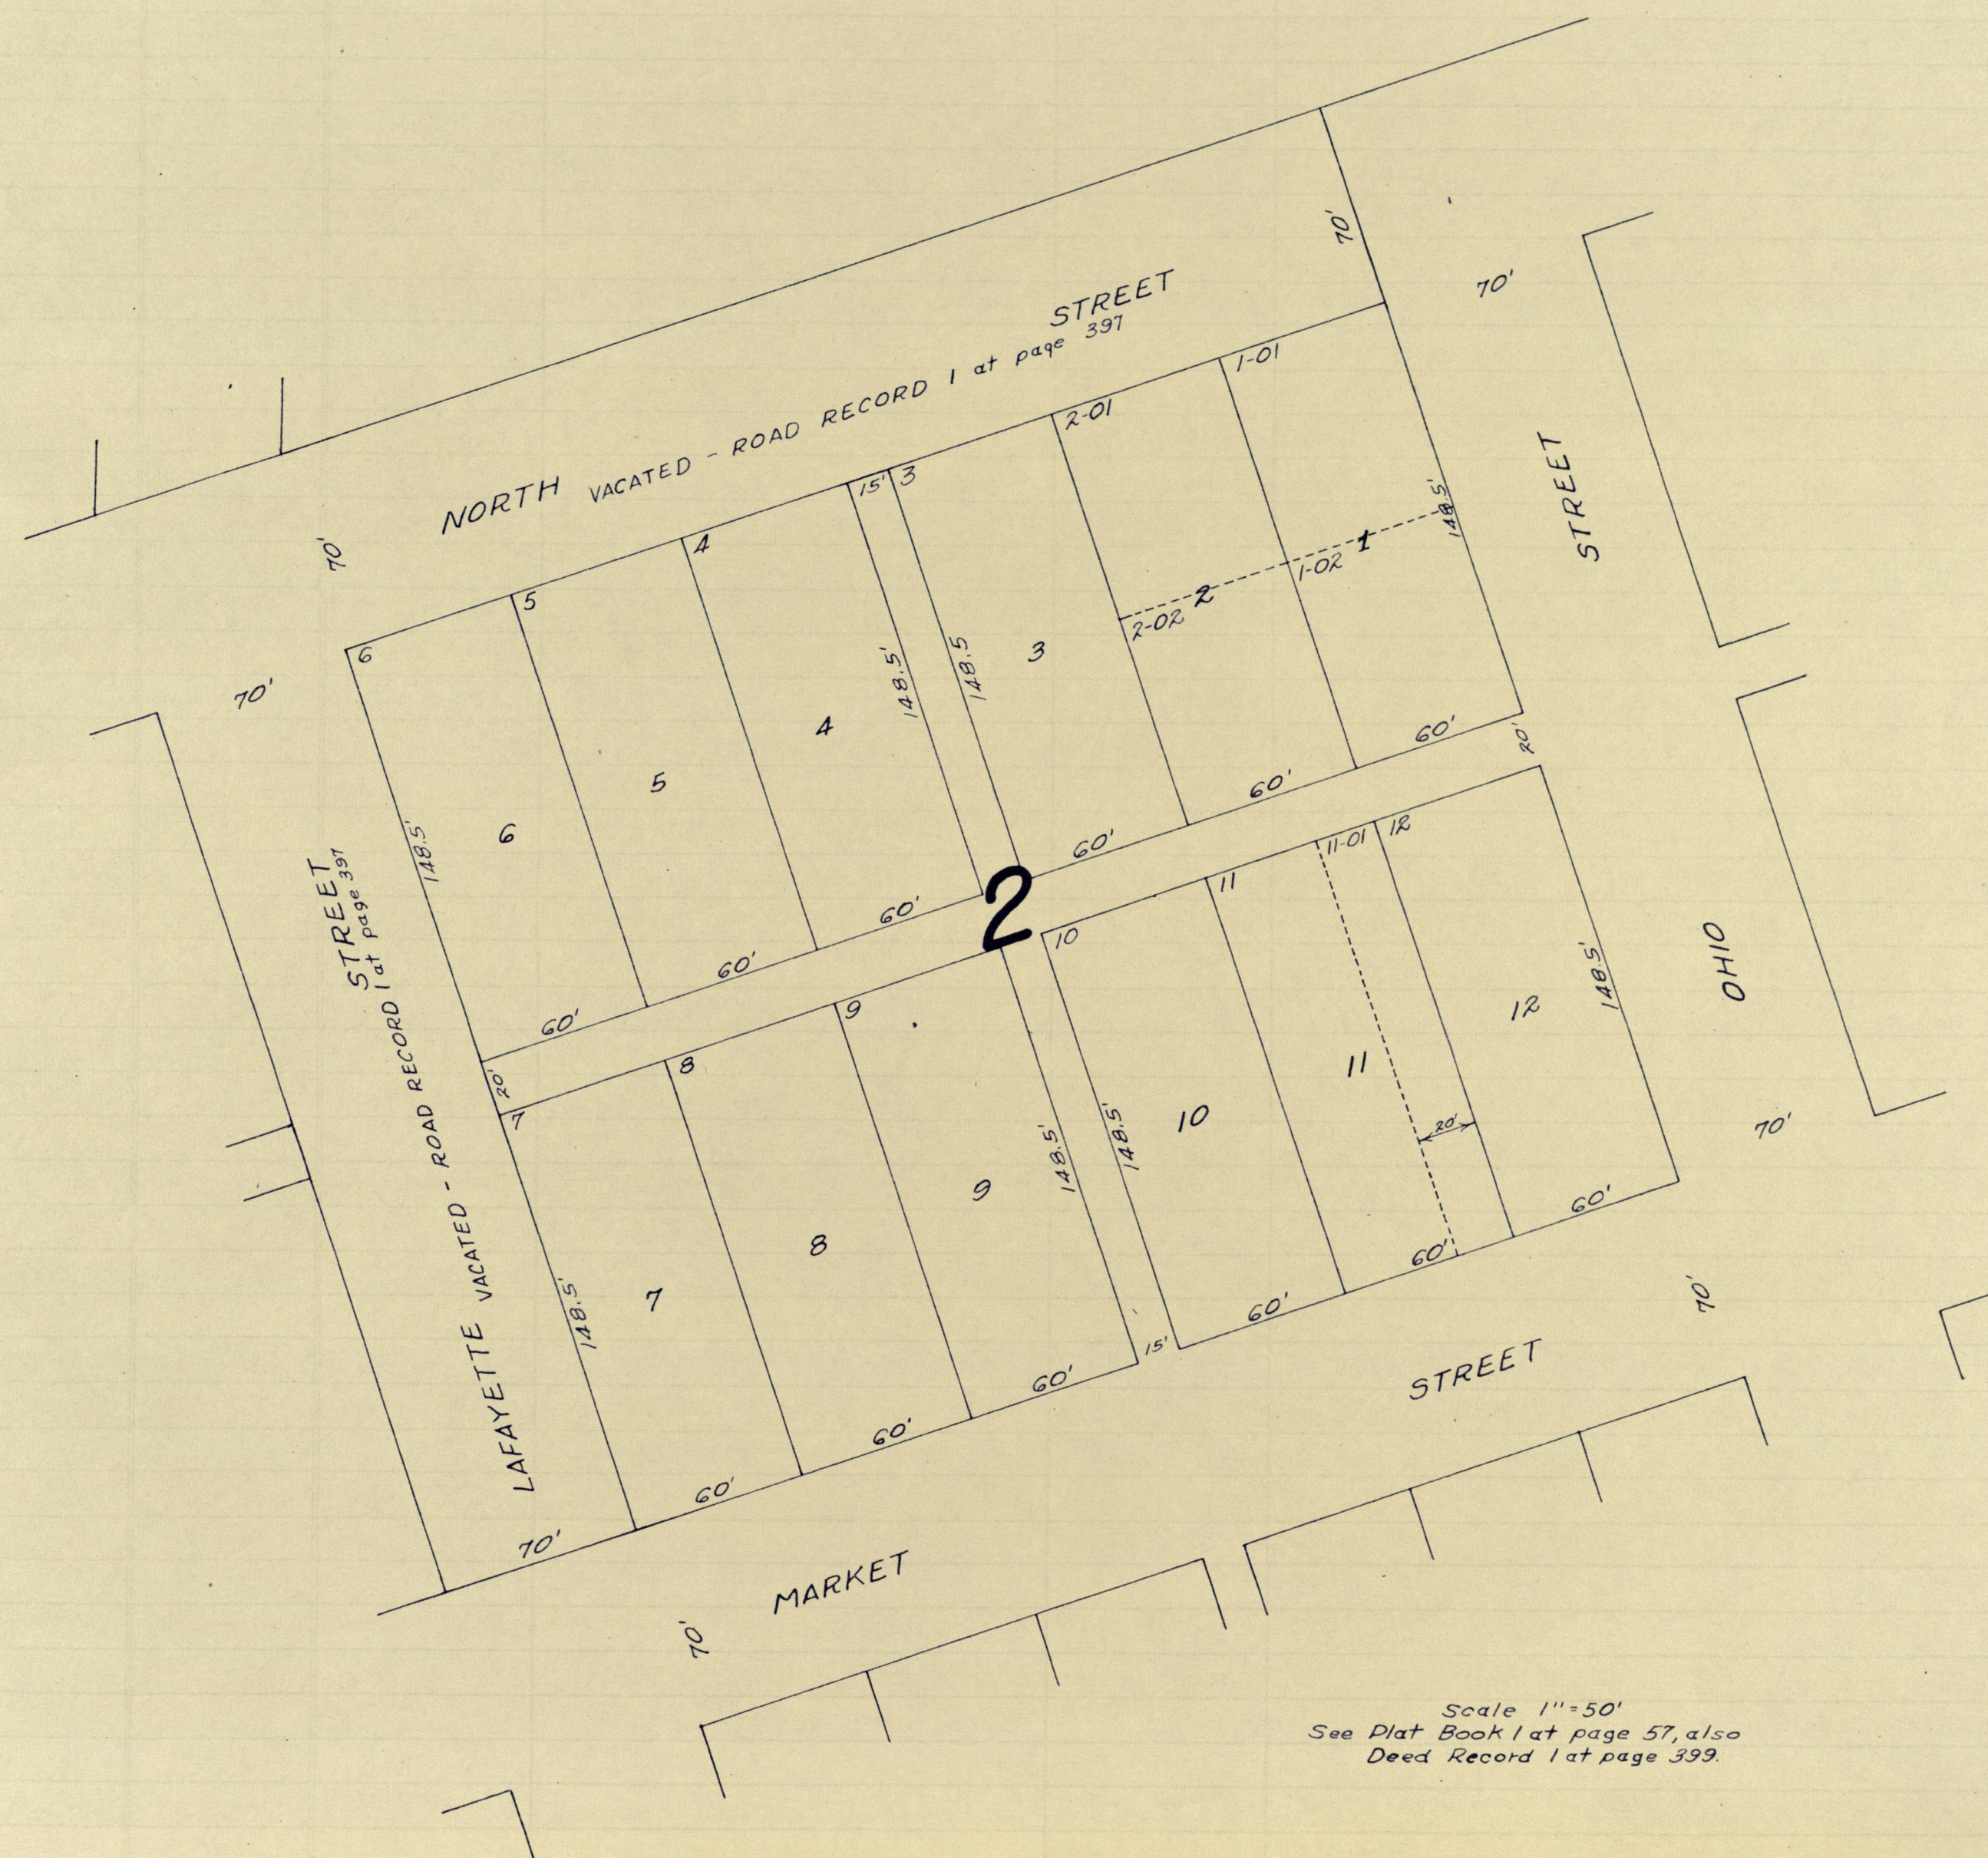




# ORIGINAL TOWN

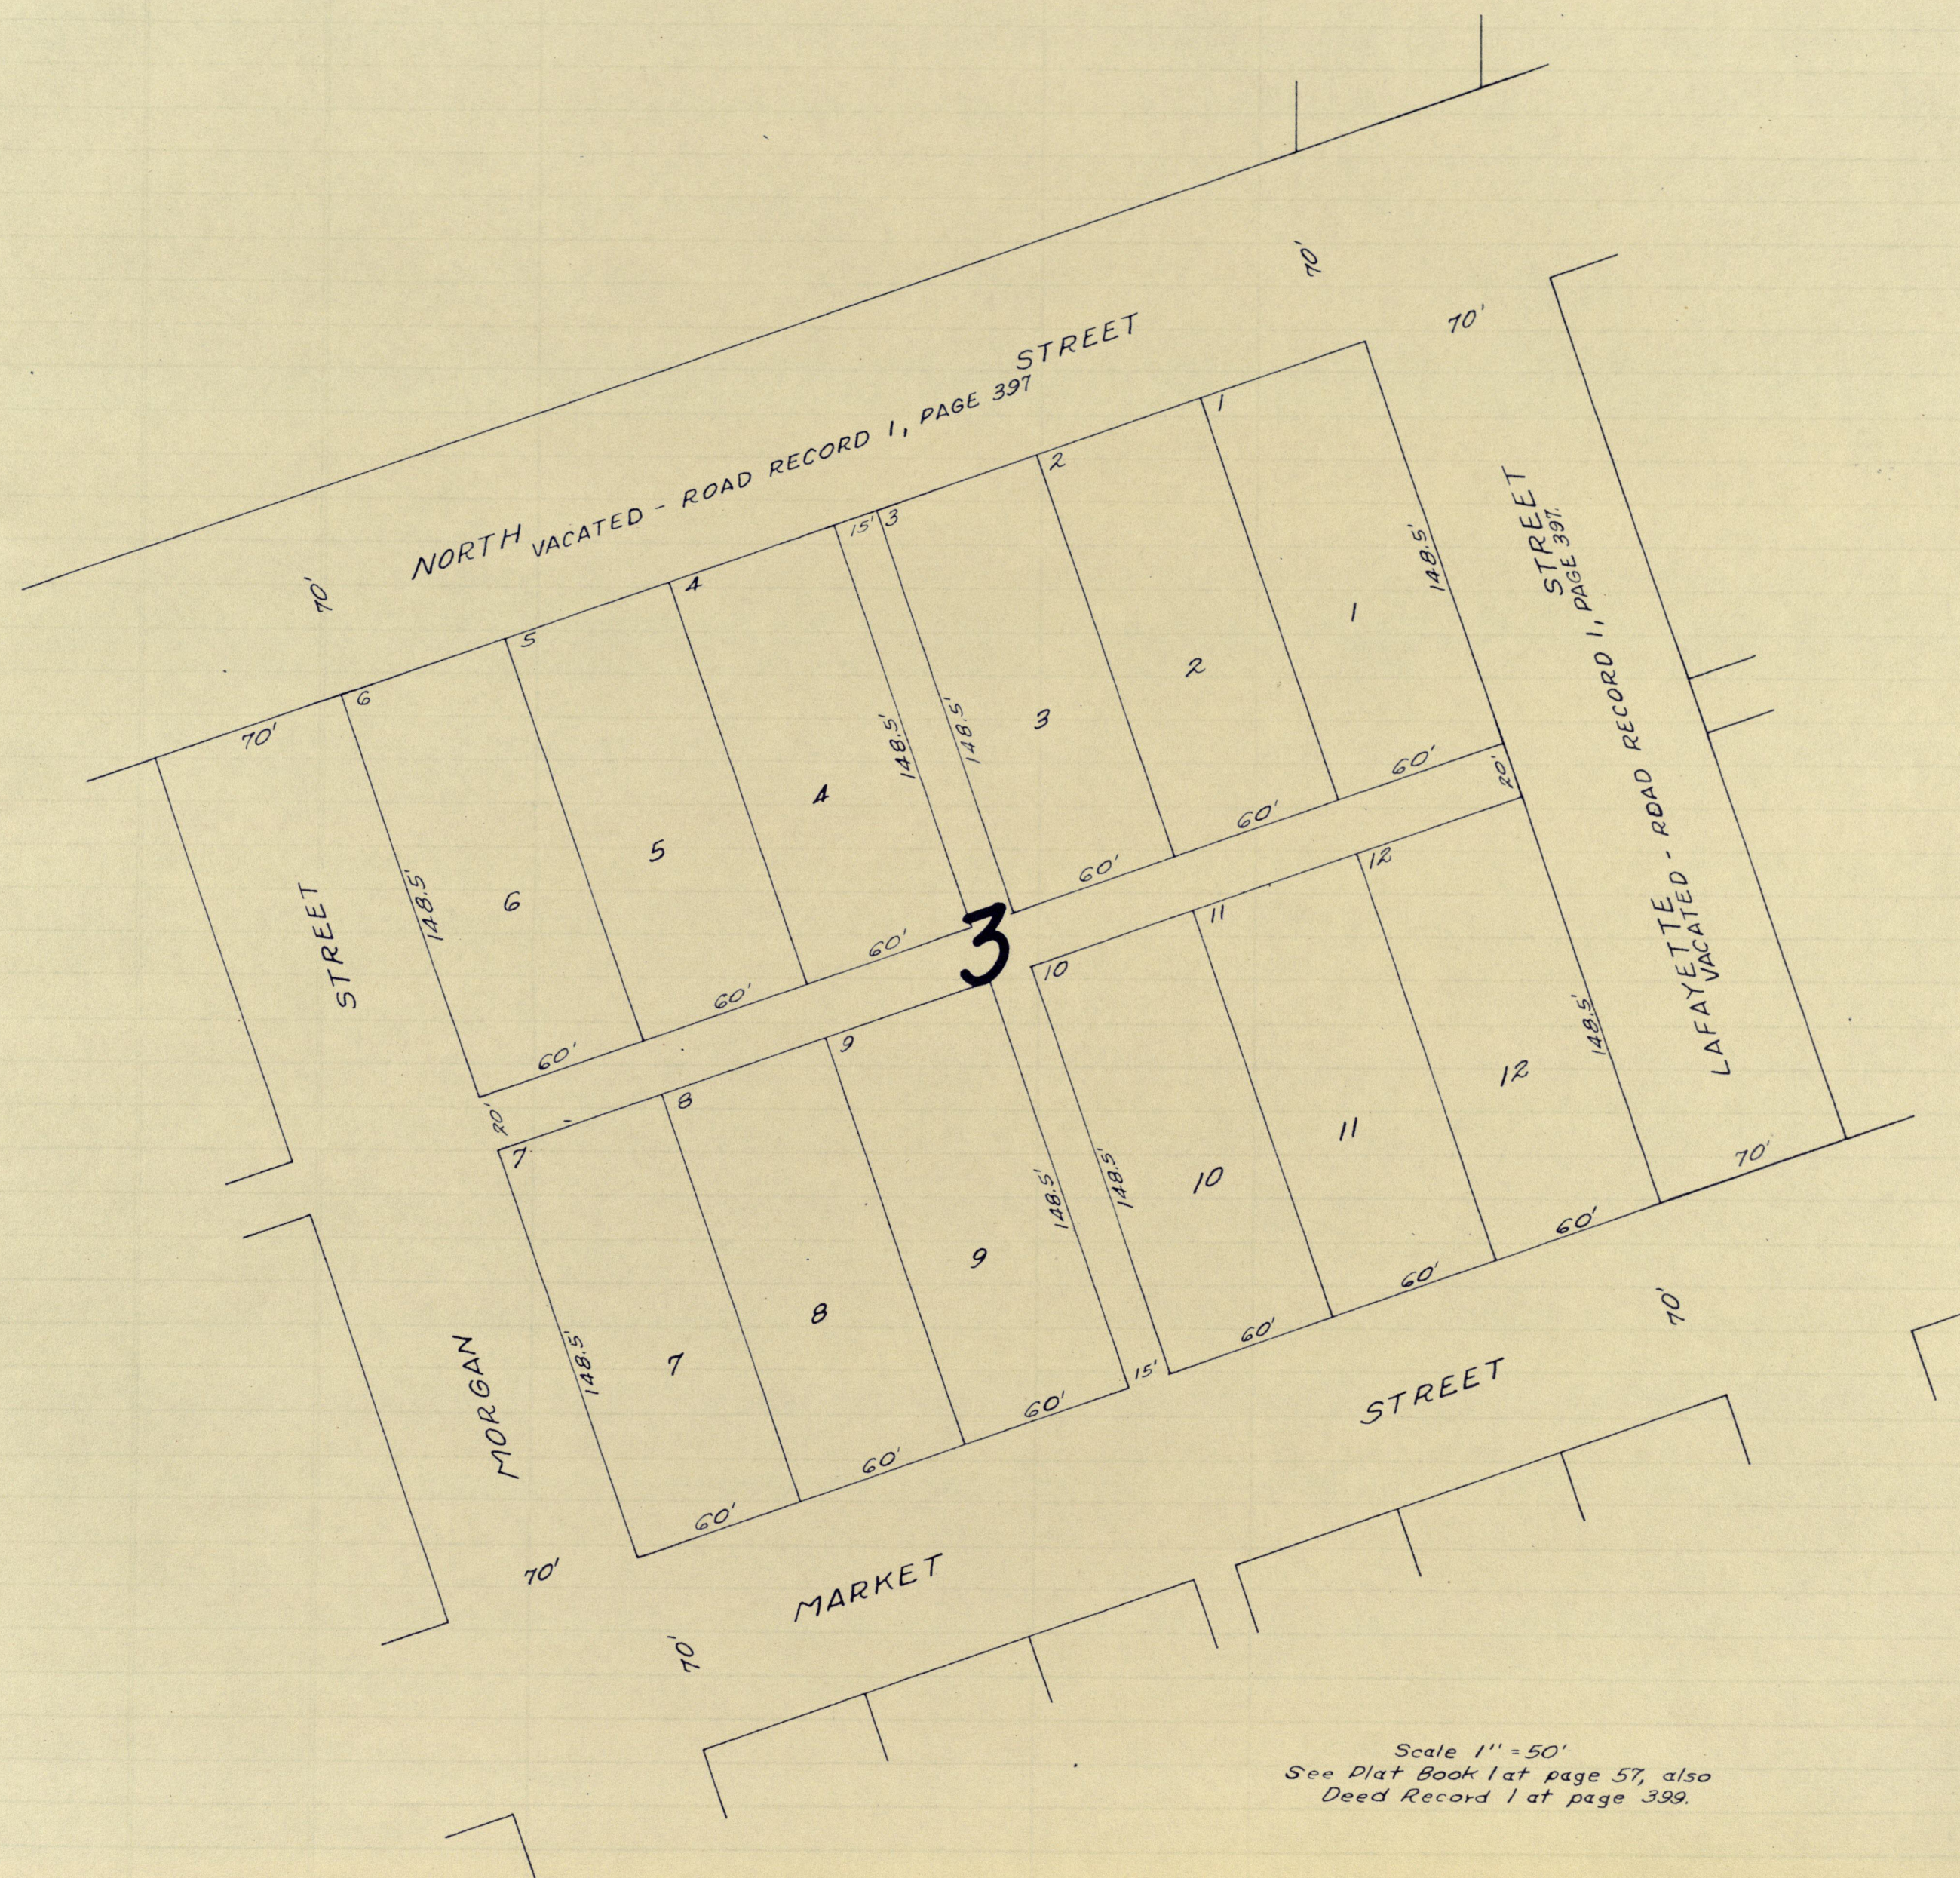




## ORIGINAL TOWN

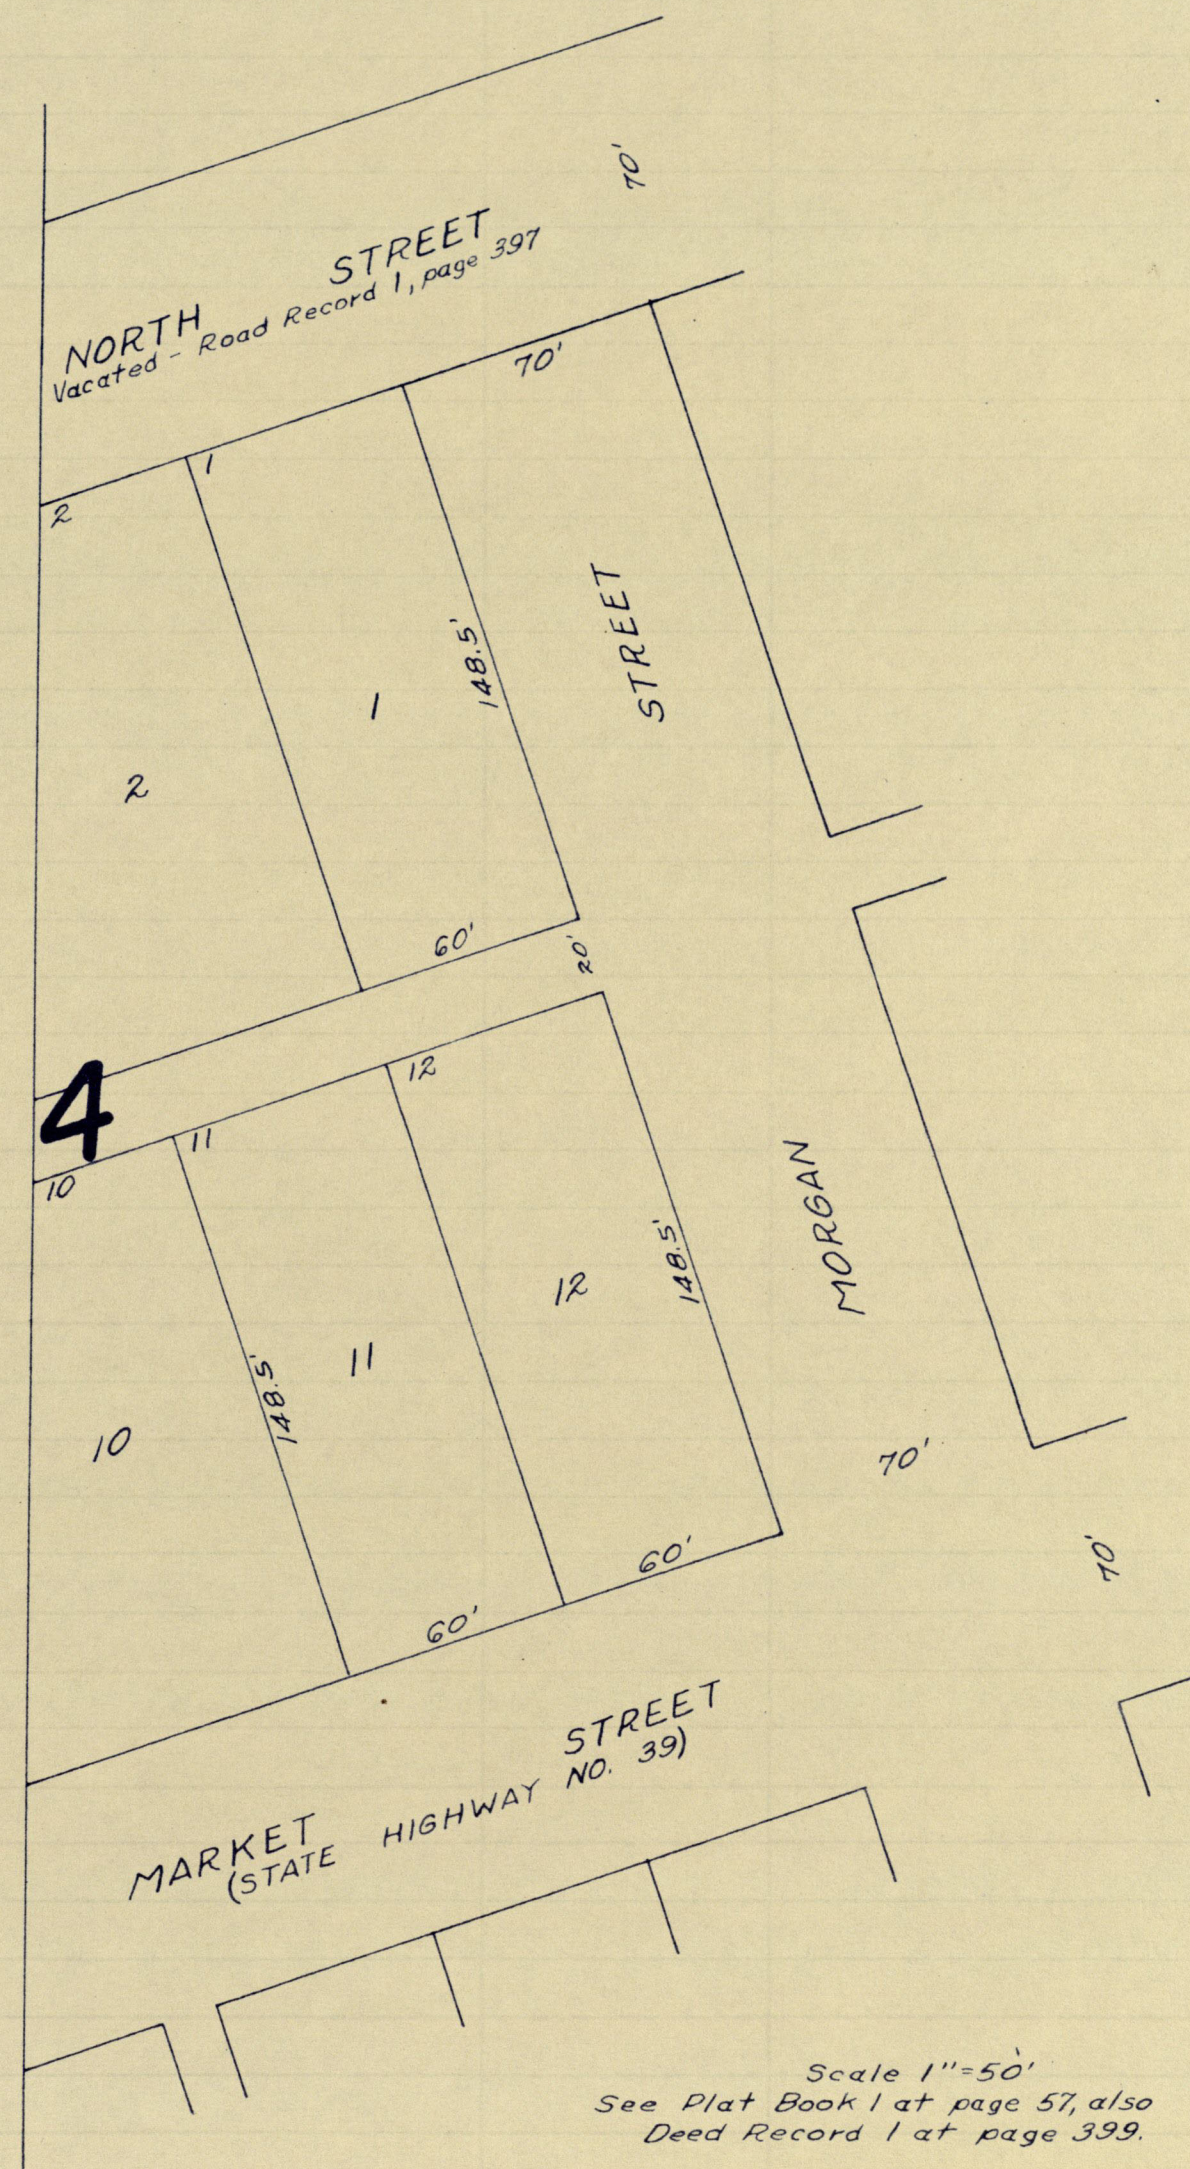




## ORIGINAL TOWN

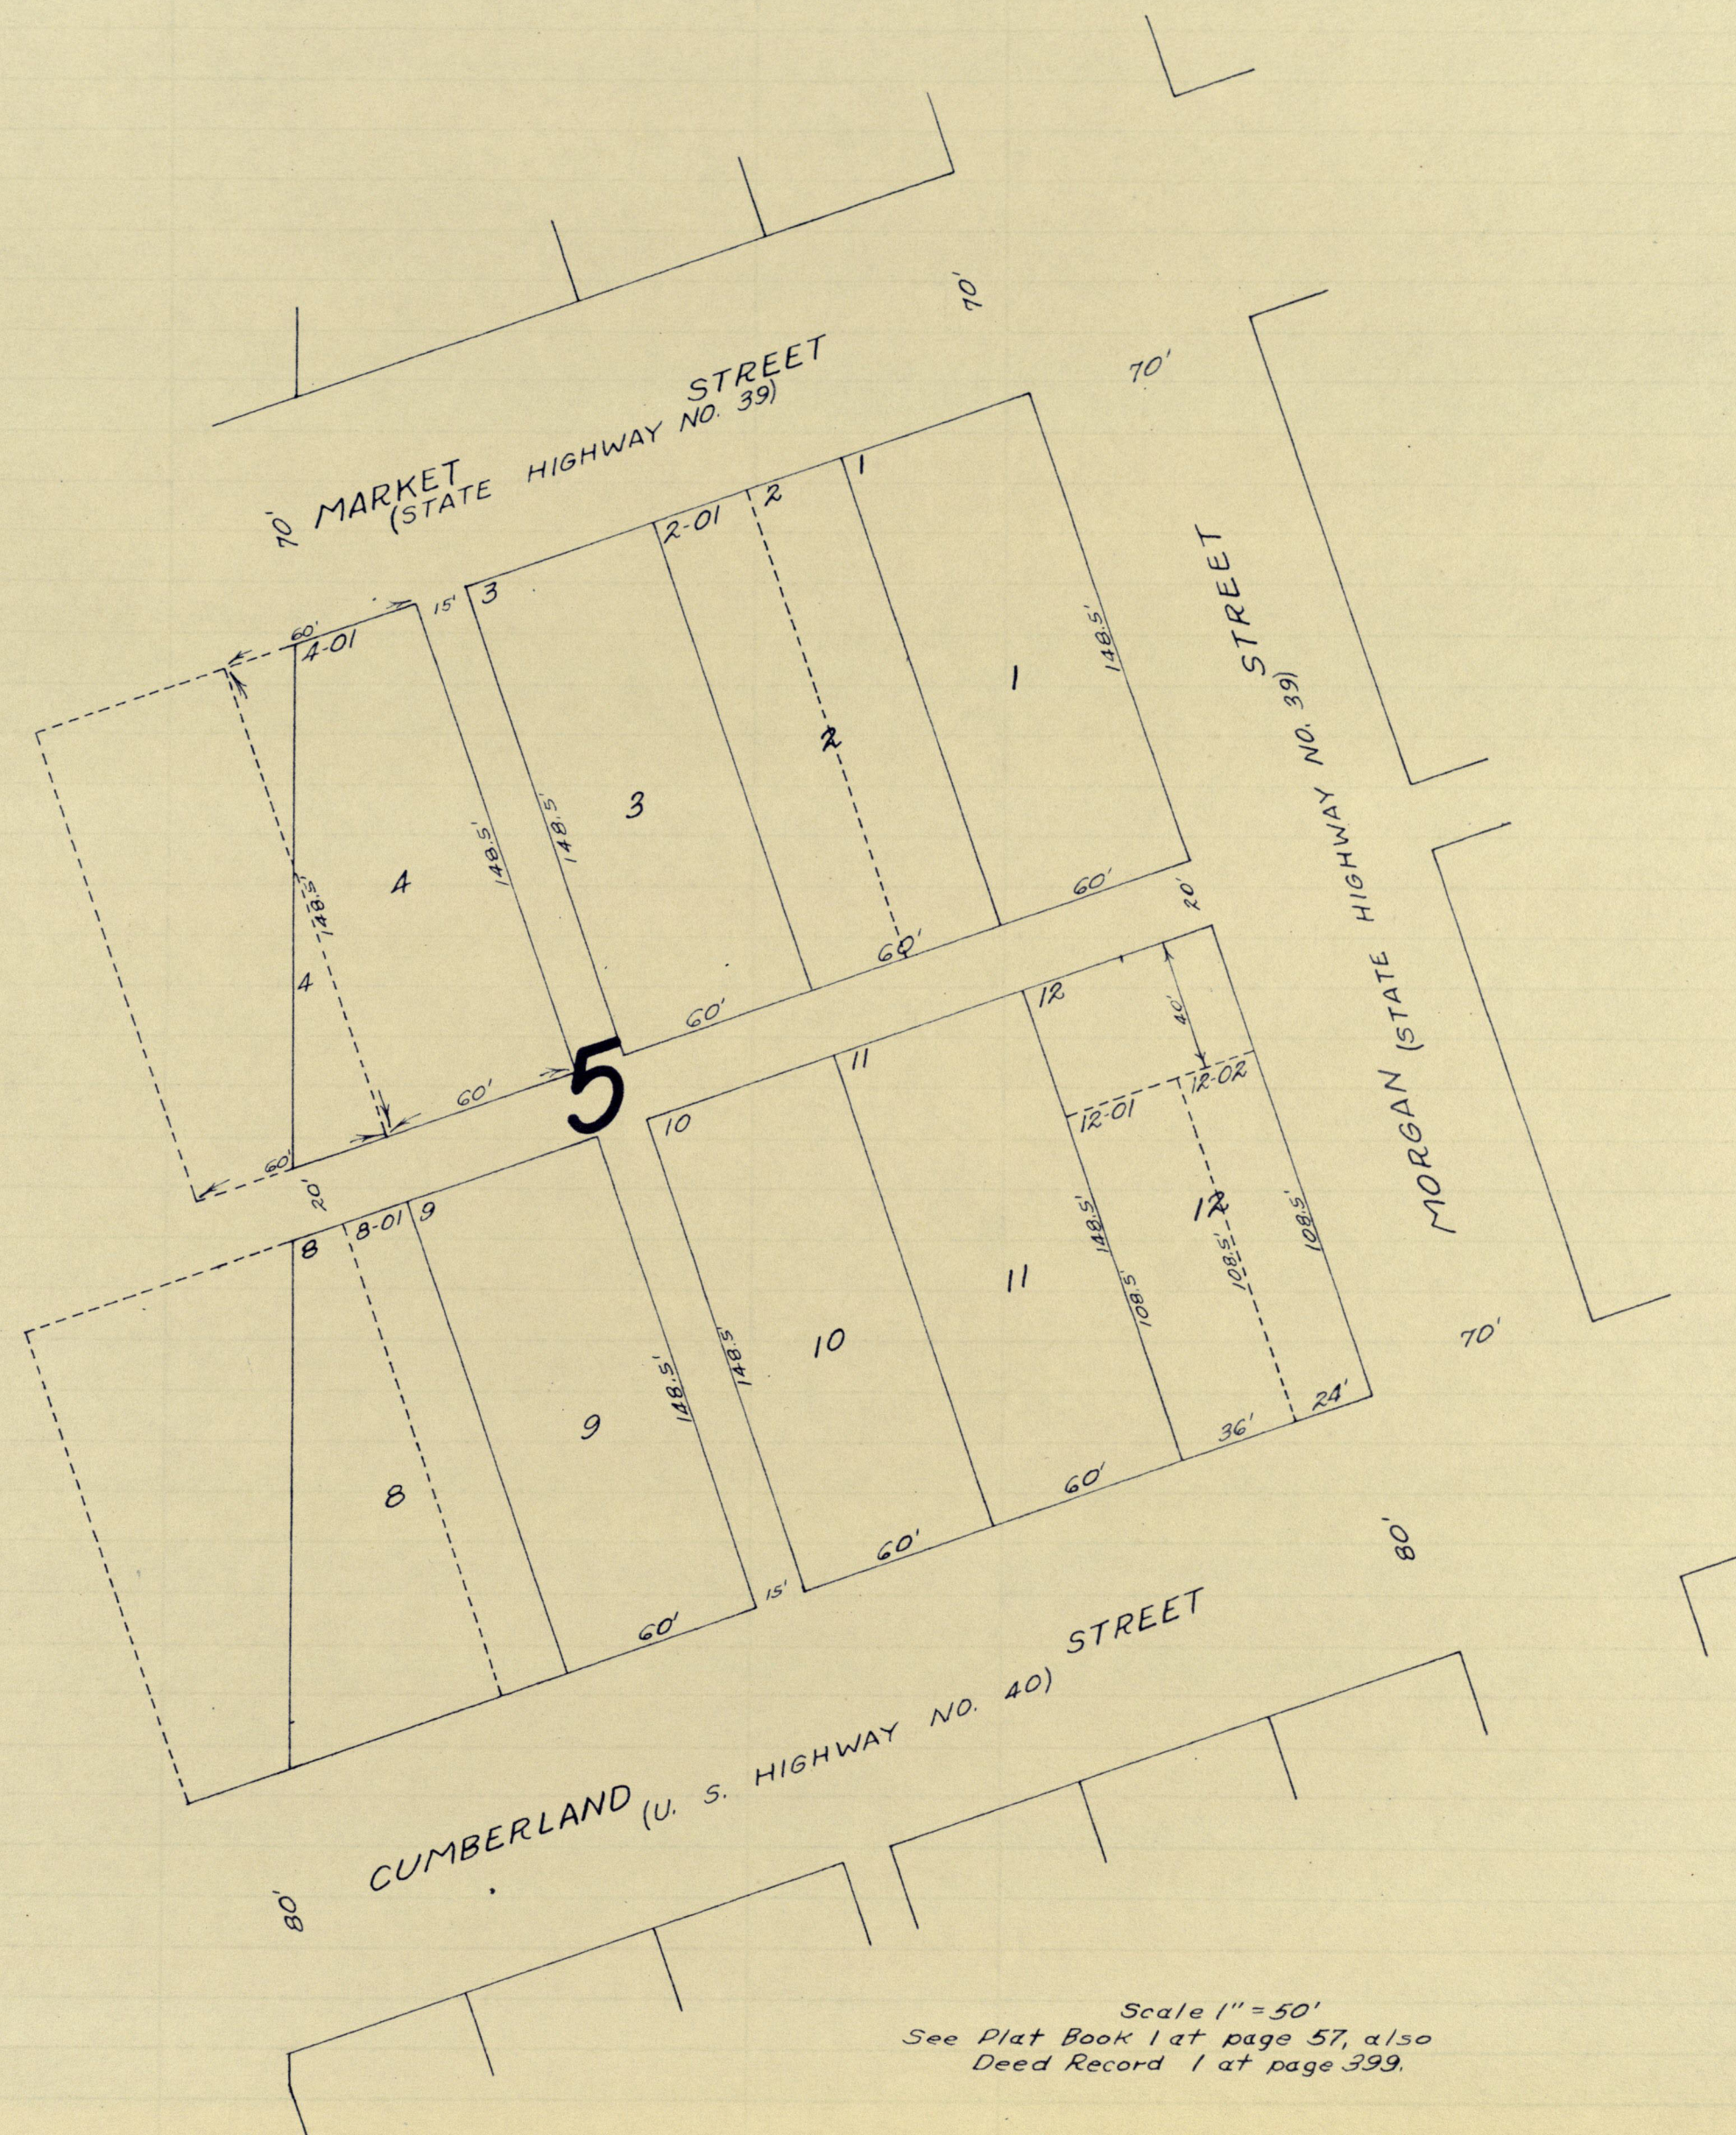




# ORIGINAL TOWN

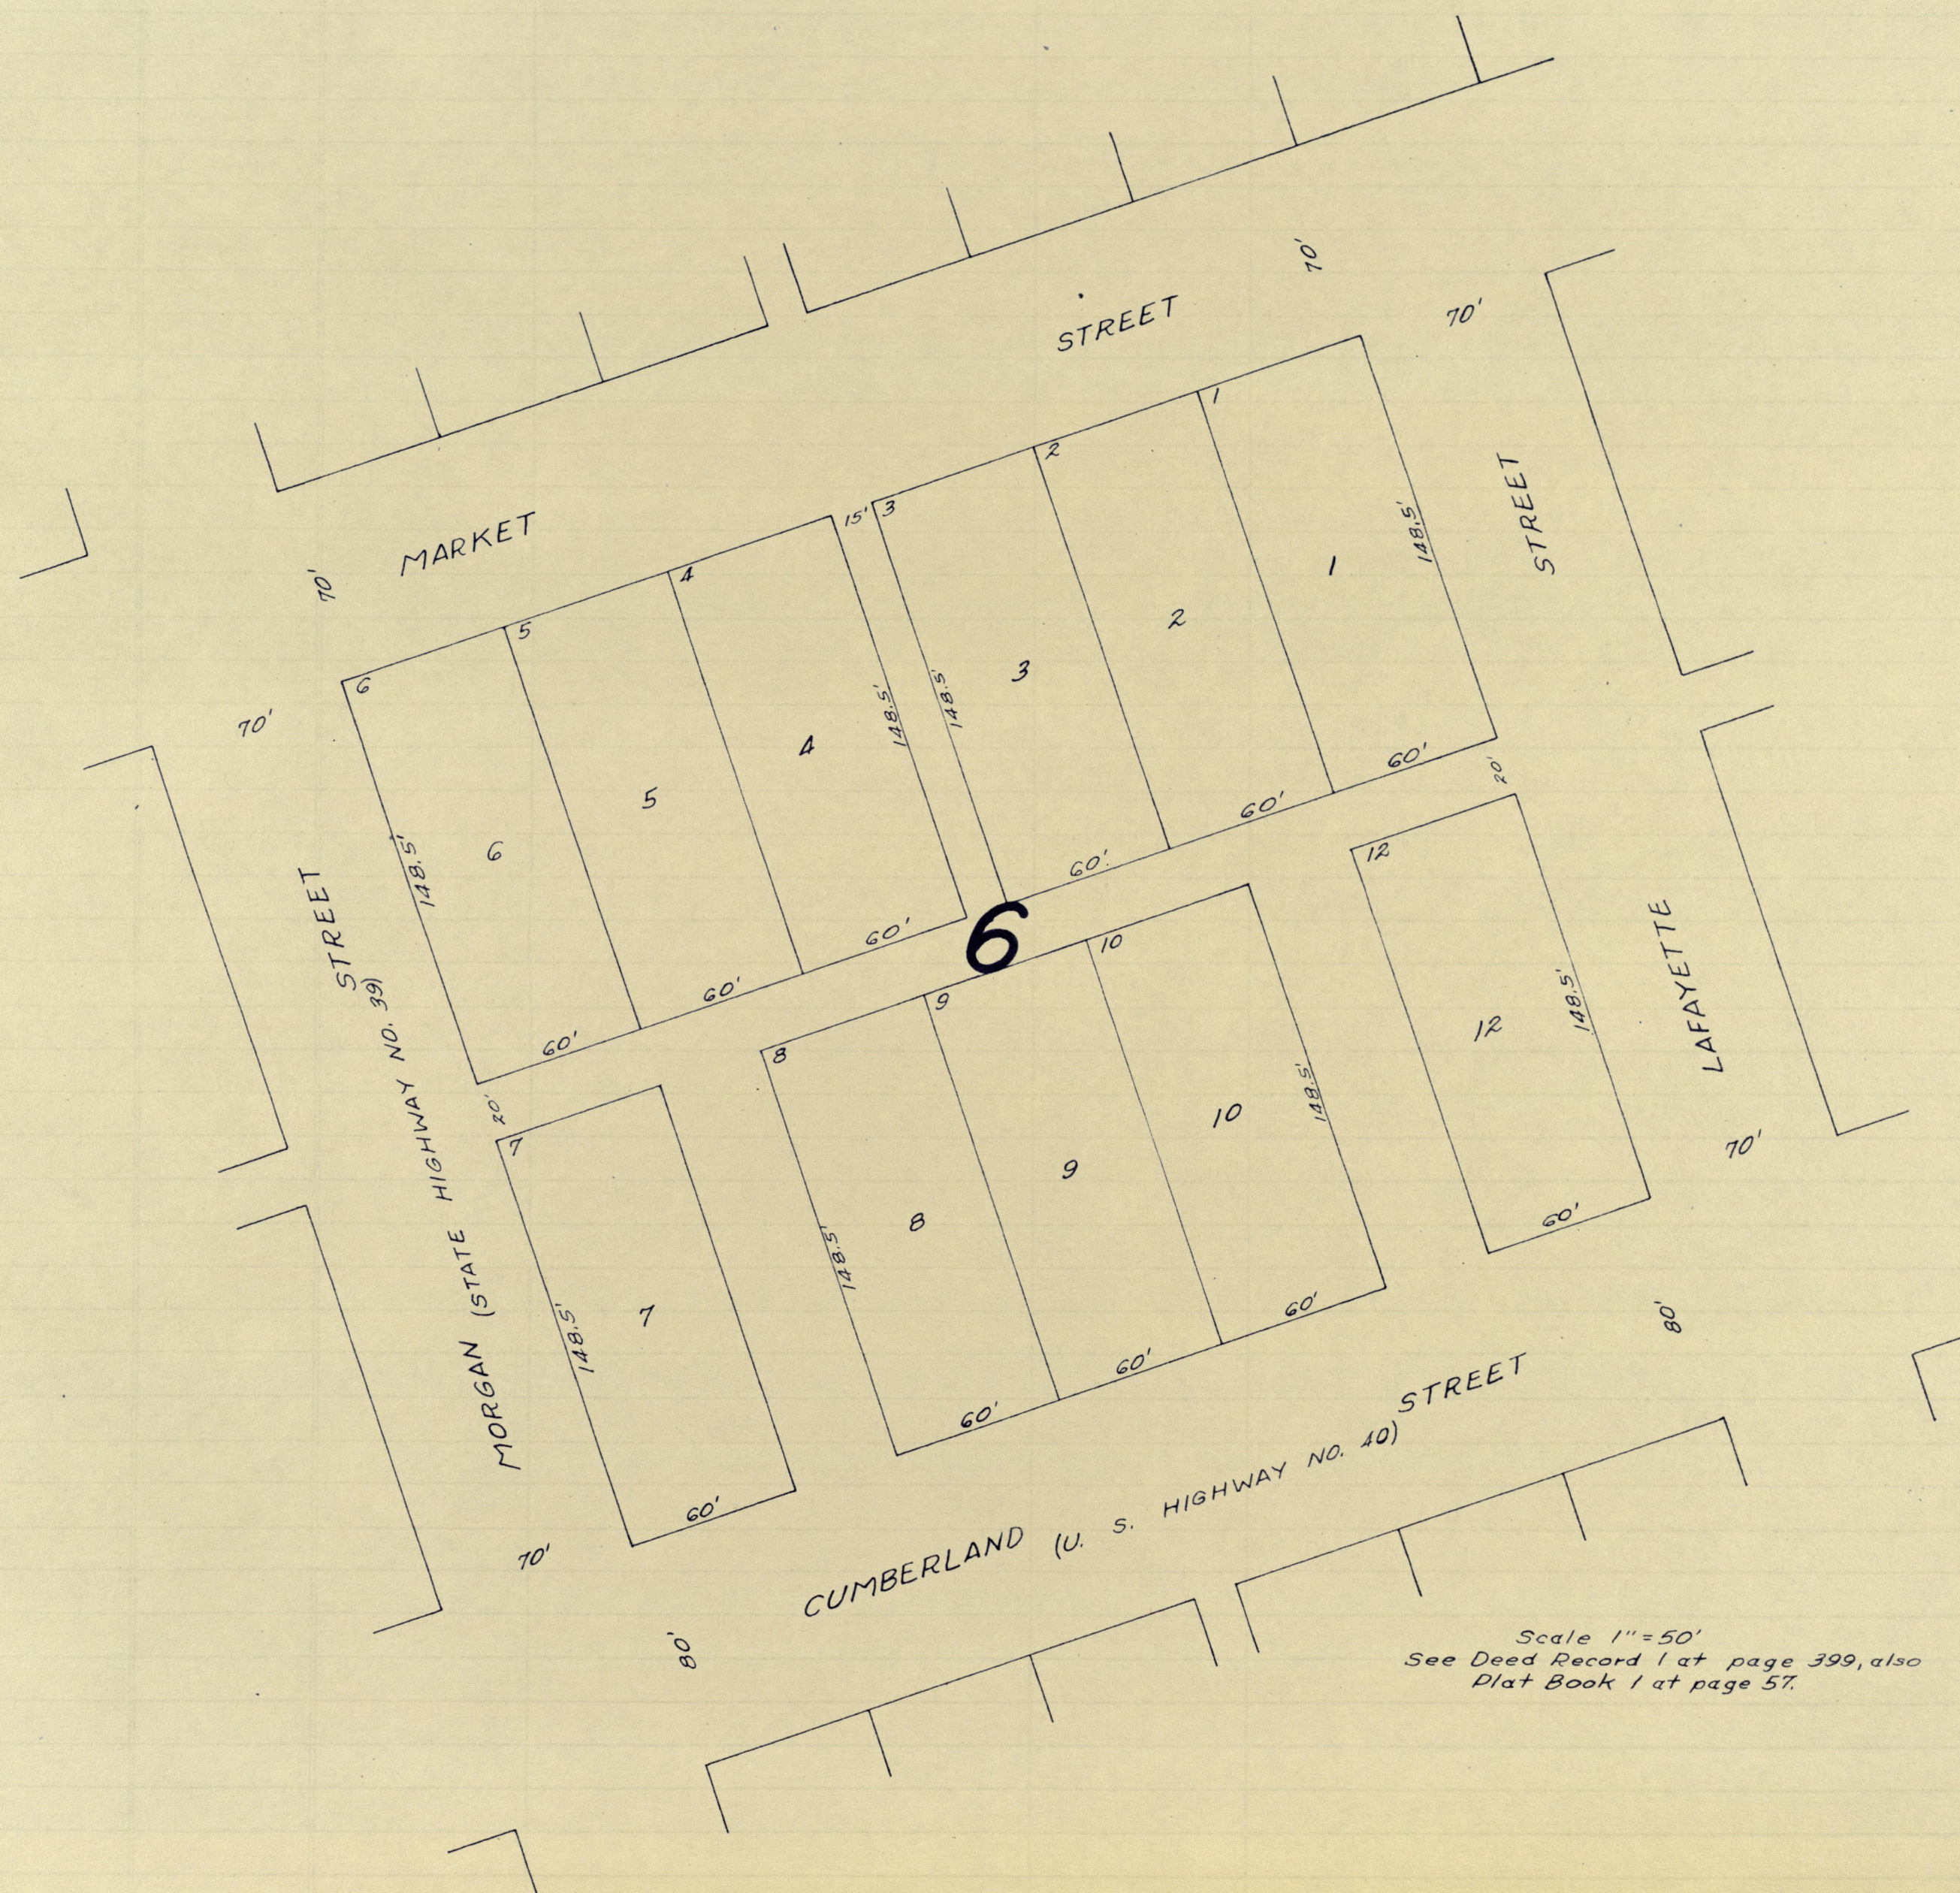




# ORIGINAL TOWN

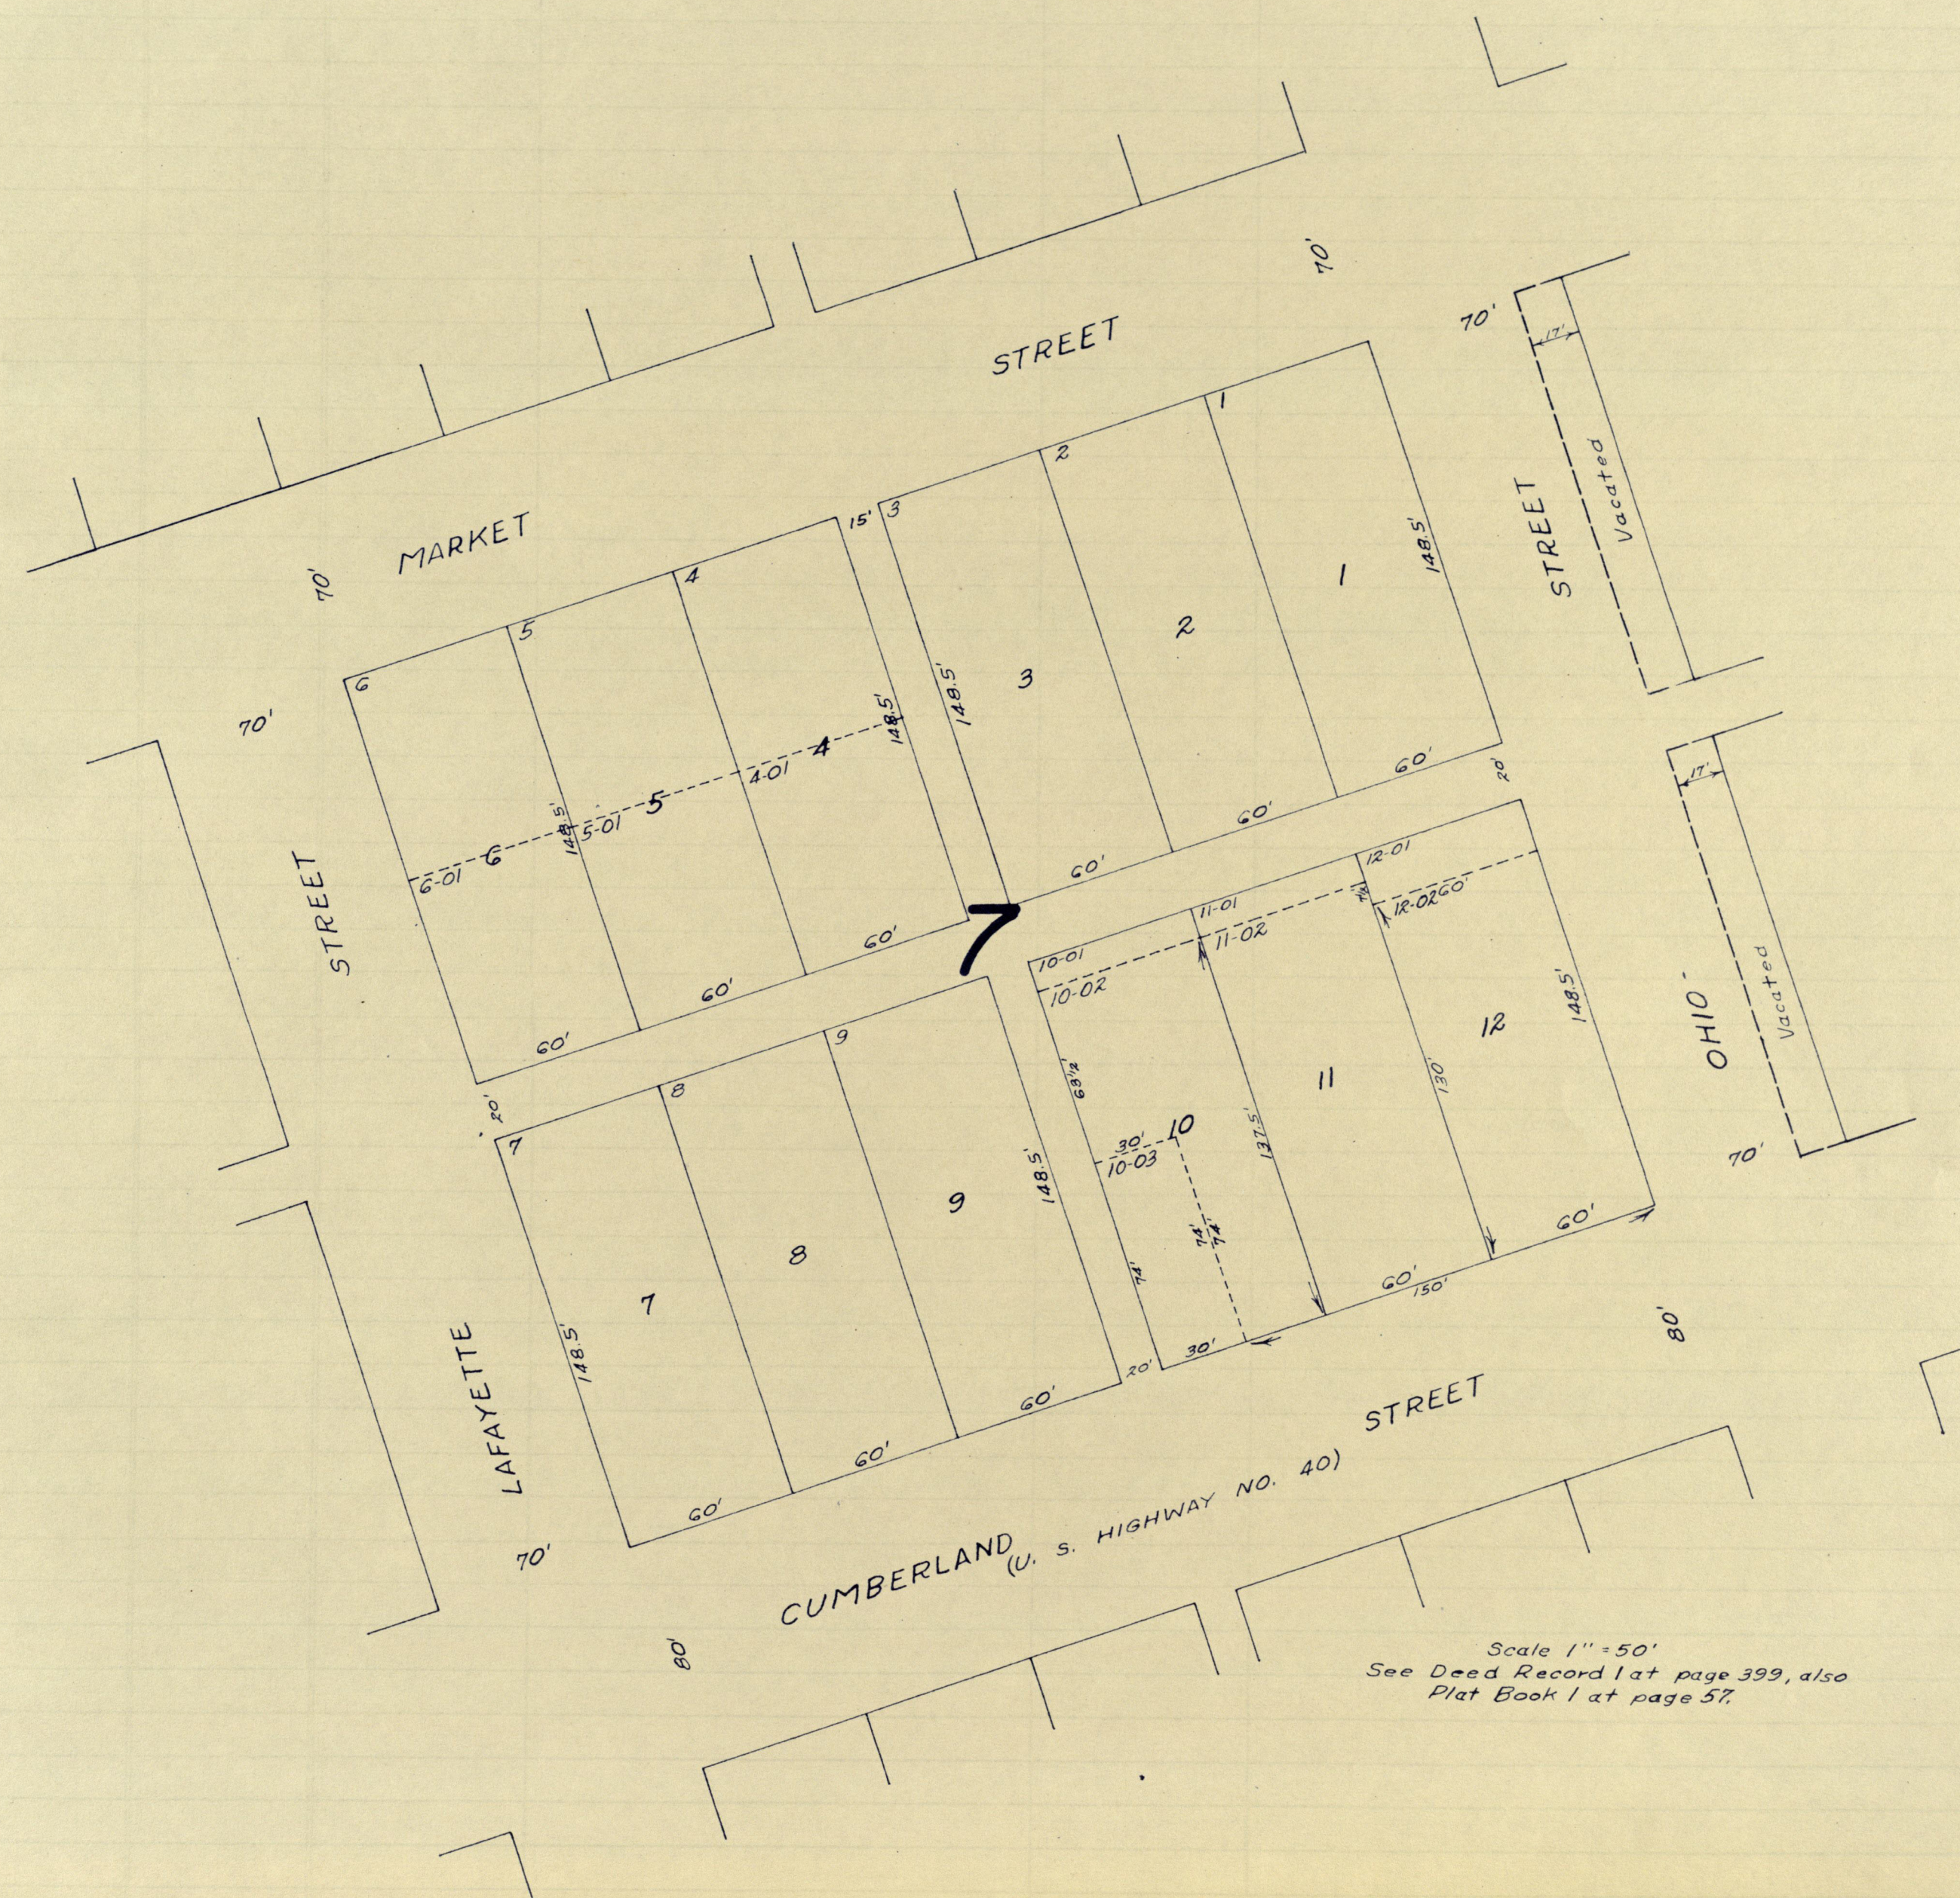




# ORIGINAL TOWN

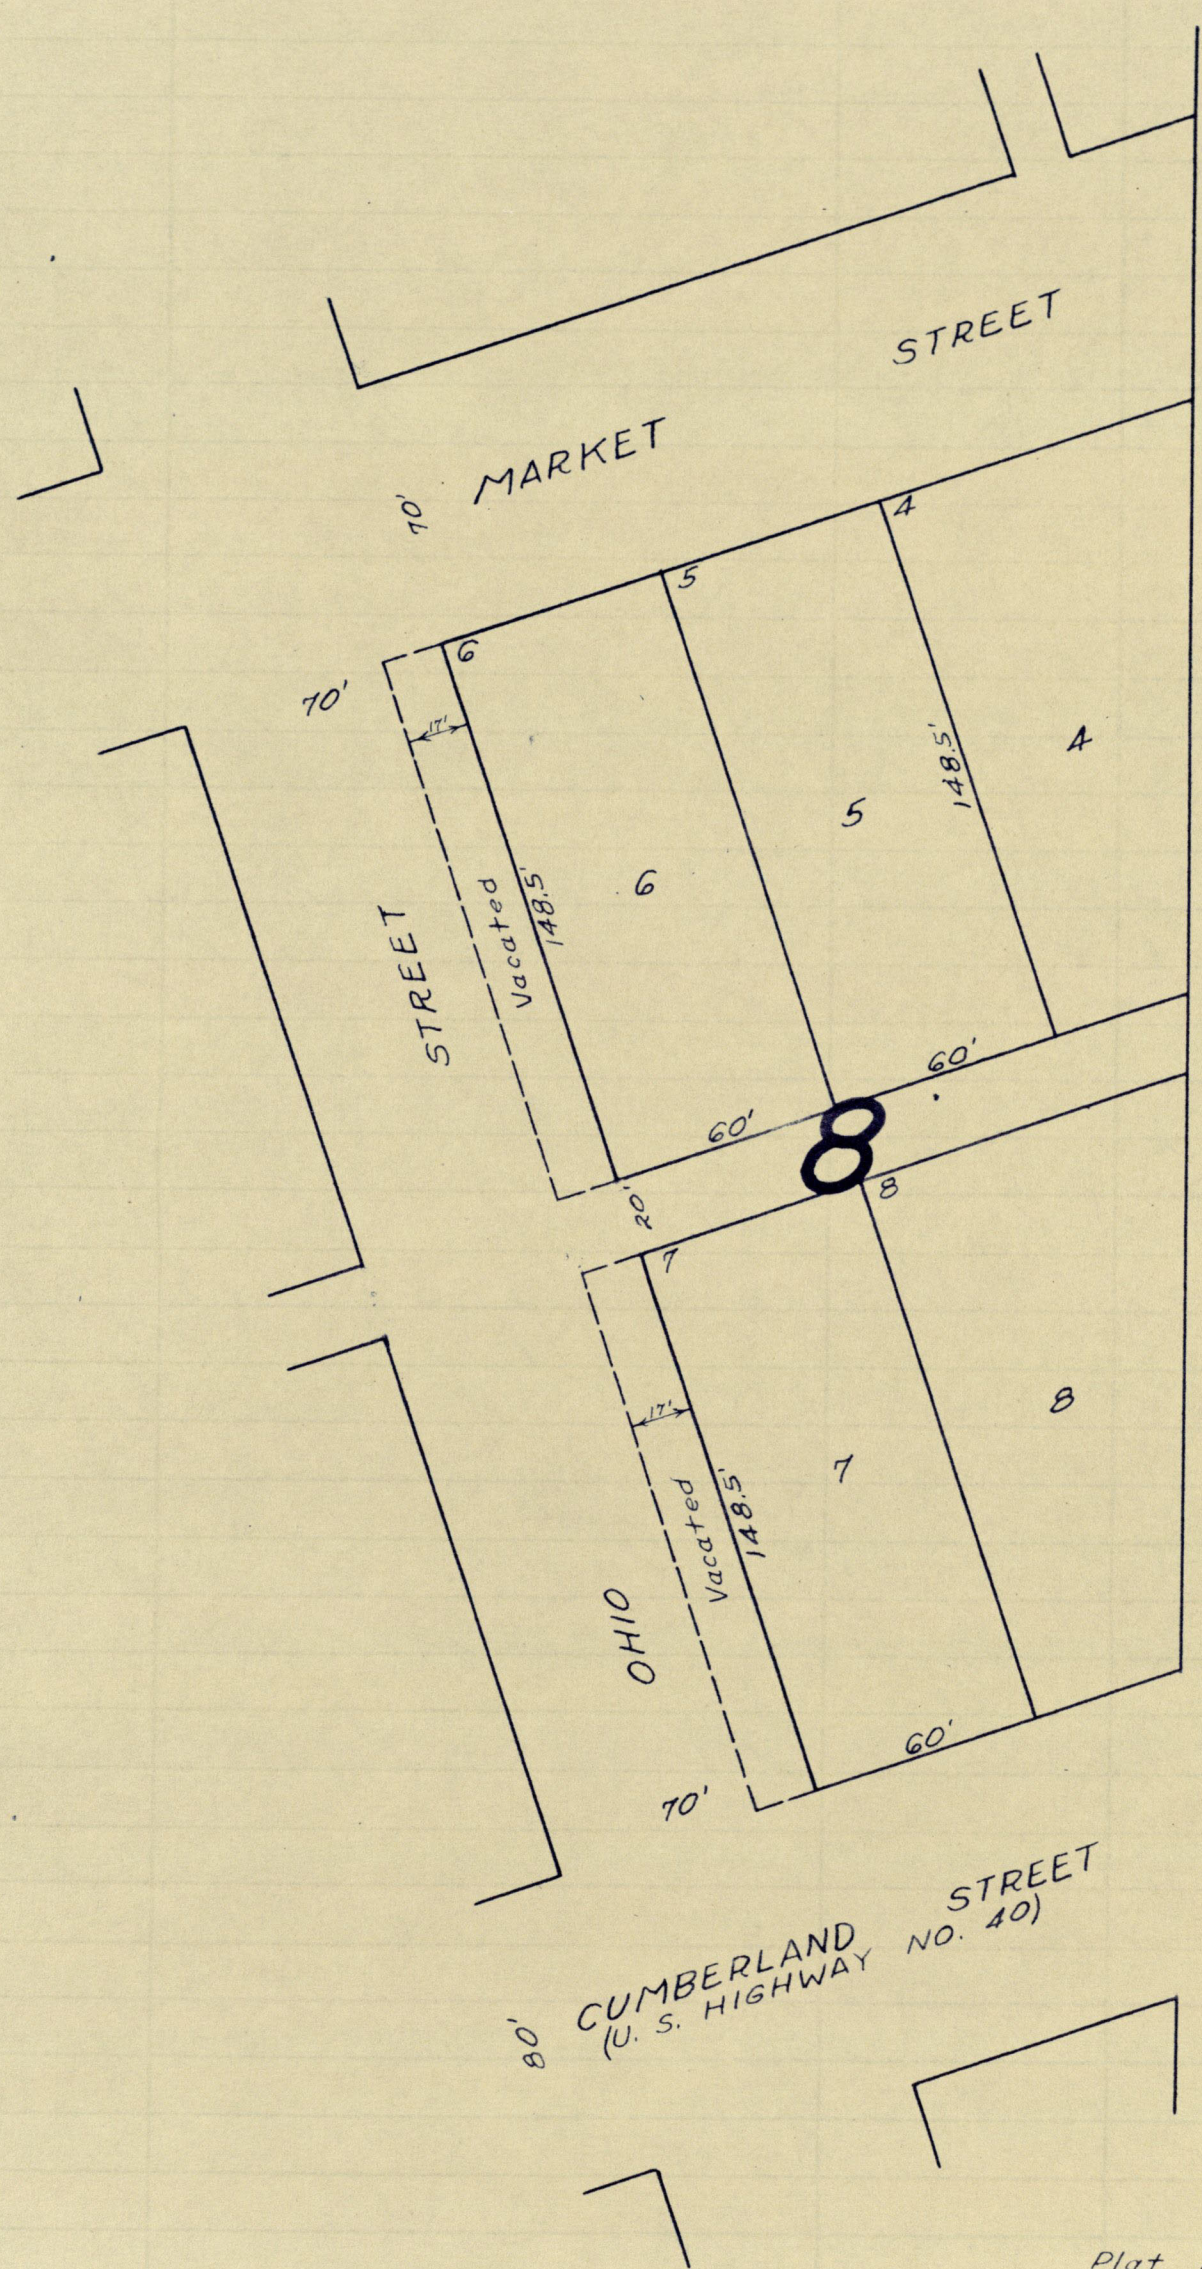

Scale 1" = 50'  
 Plat Book 1 at page 57 also  
 Deed Record 1 at page 399.




# ORIGINAL TOWN

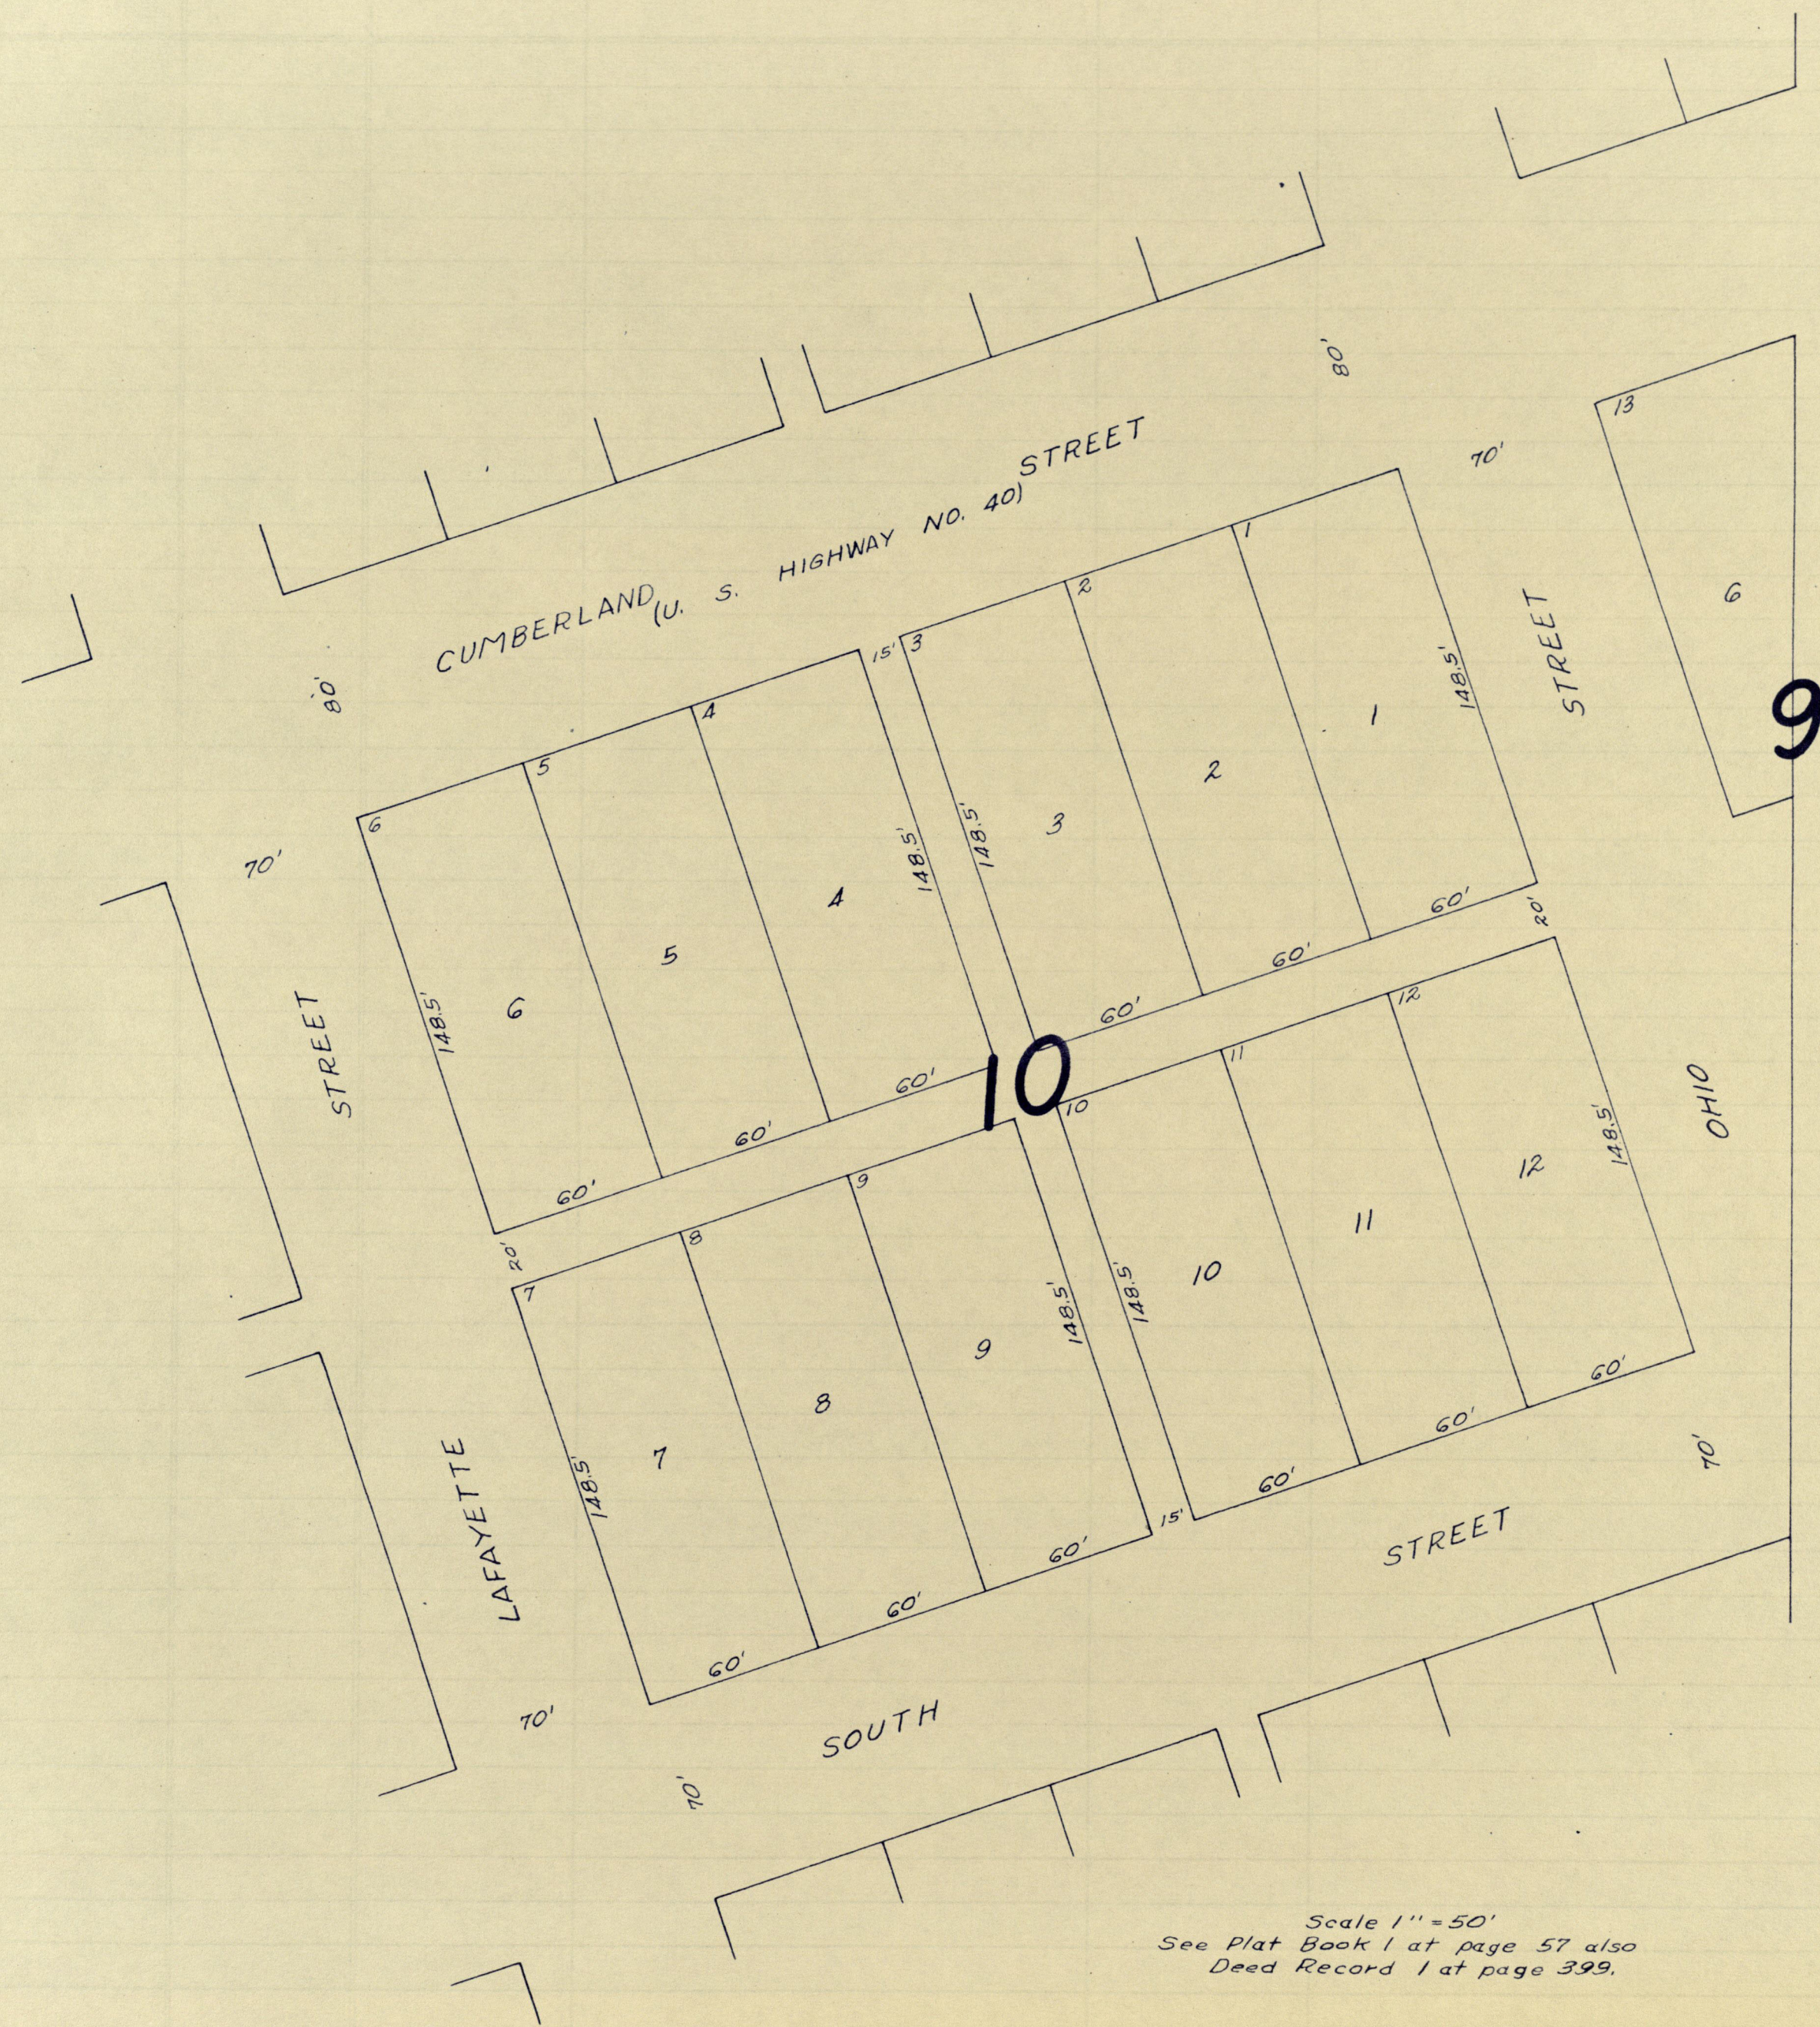

Scale 1" = 50'  
See Plat Book 1 at page 57 also  
Deed Record 1 at page 399.




## ORIGINAL TOWN

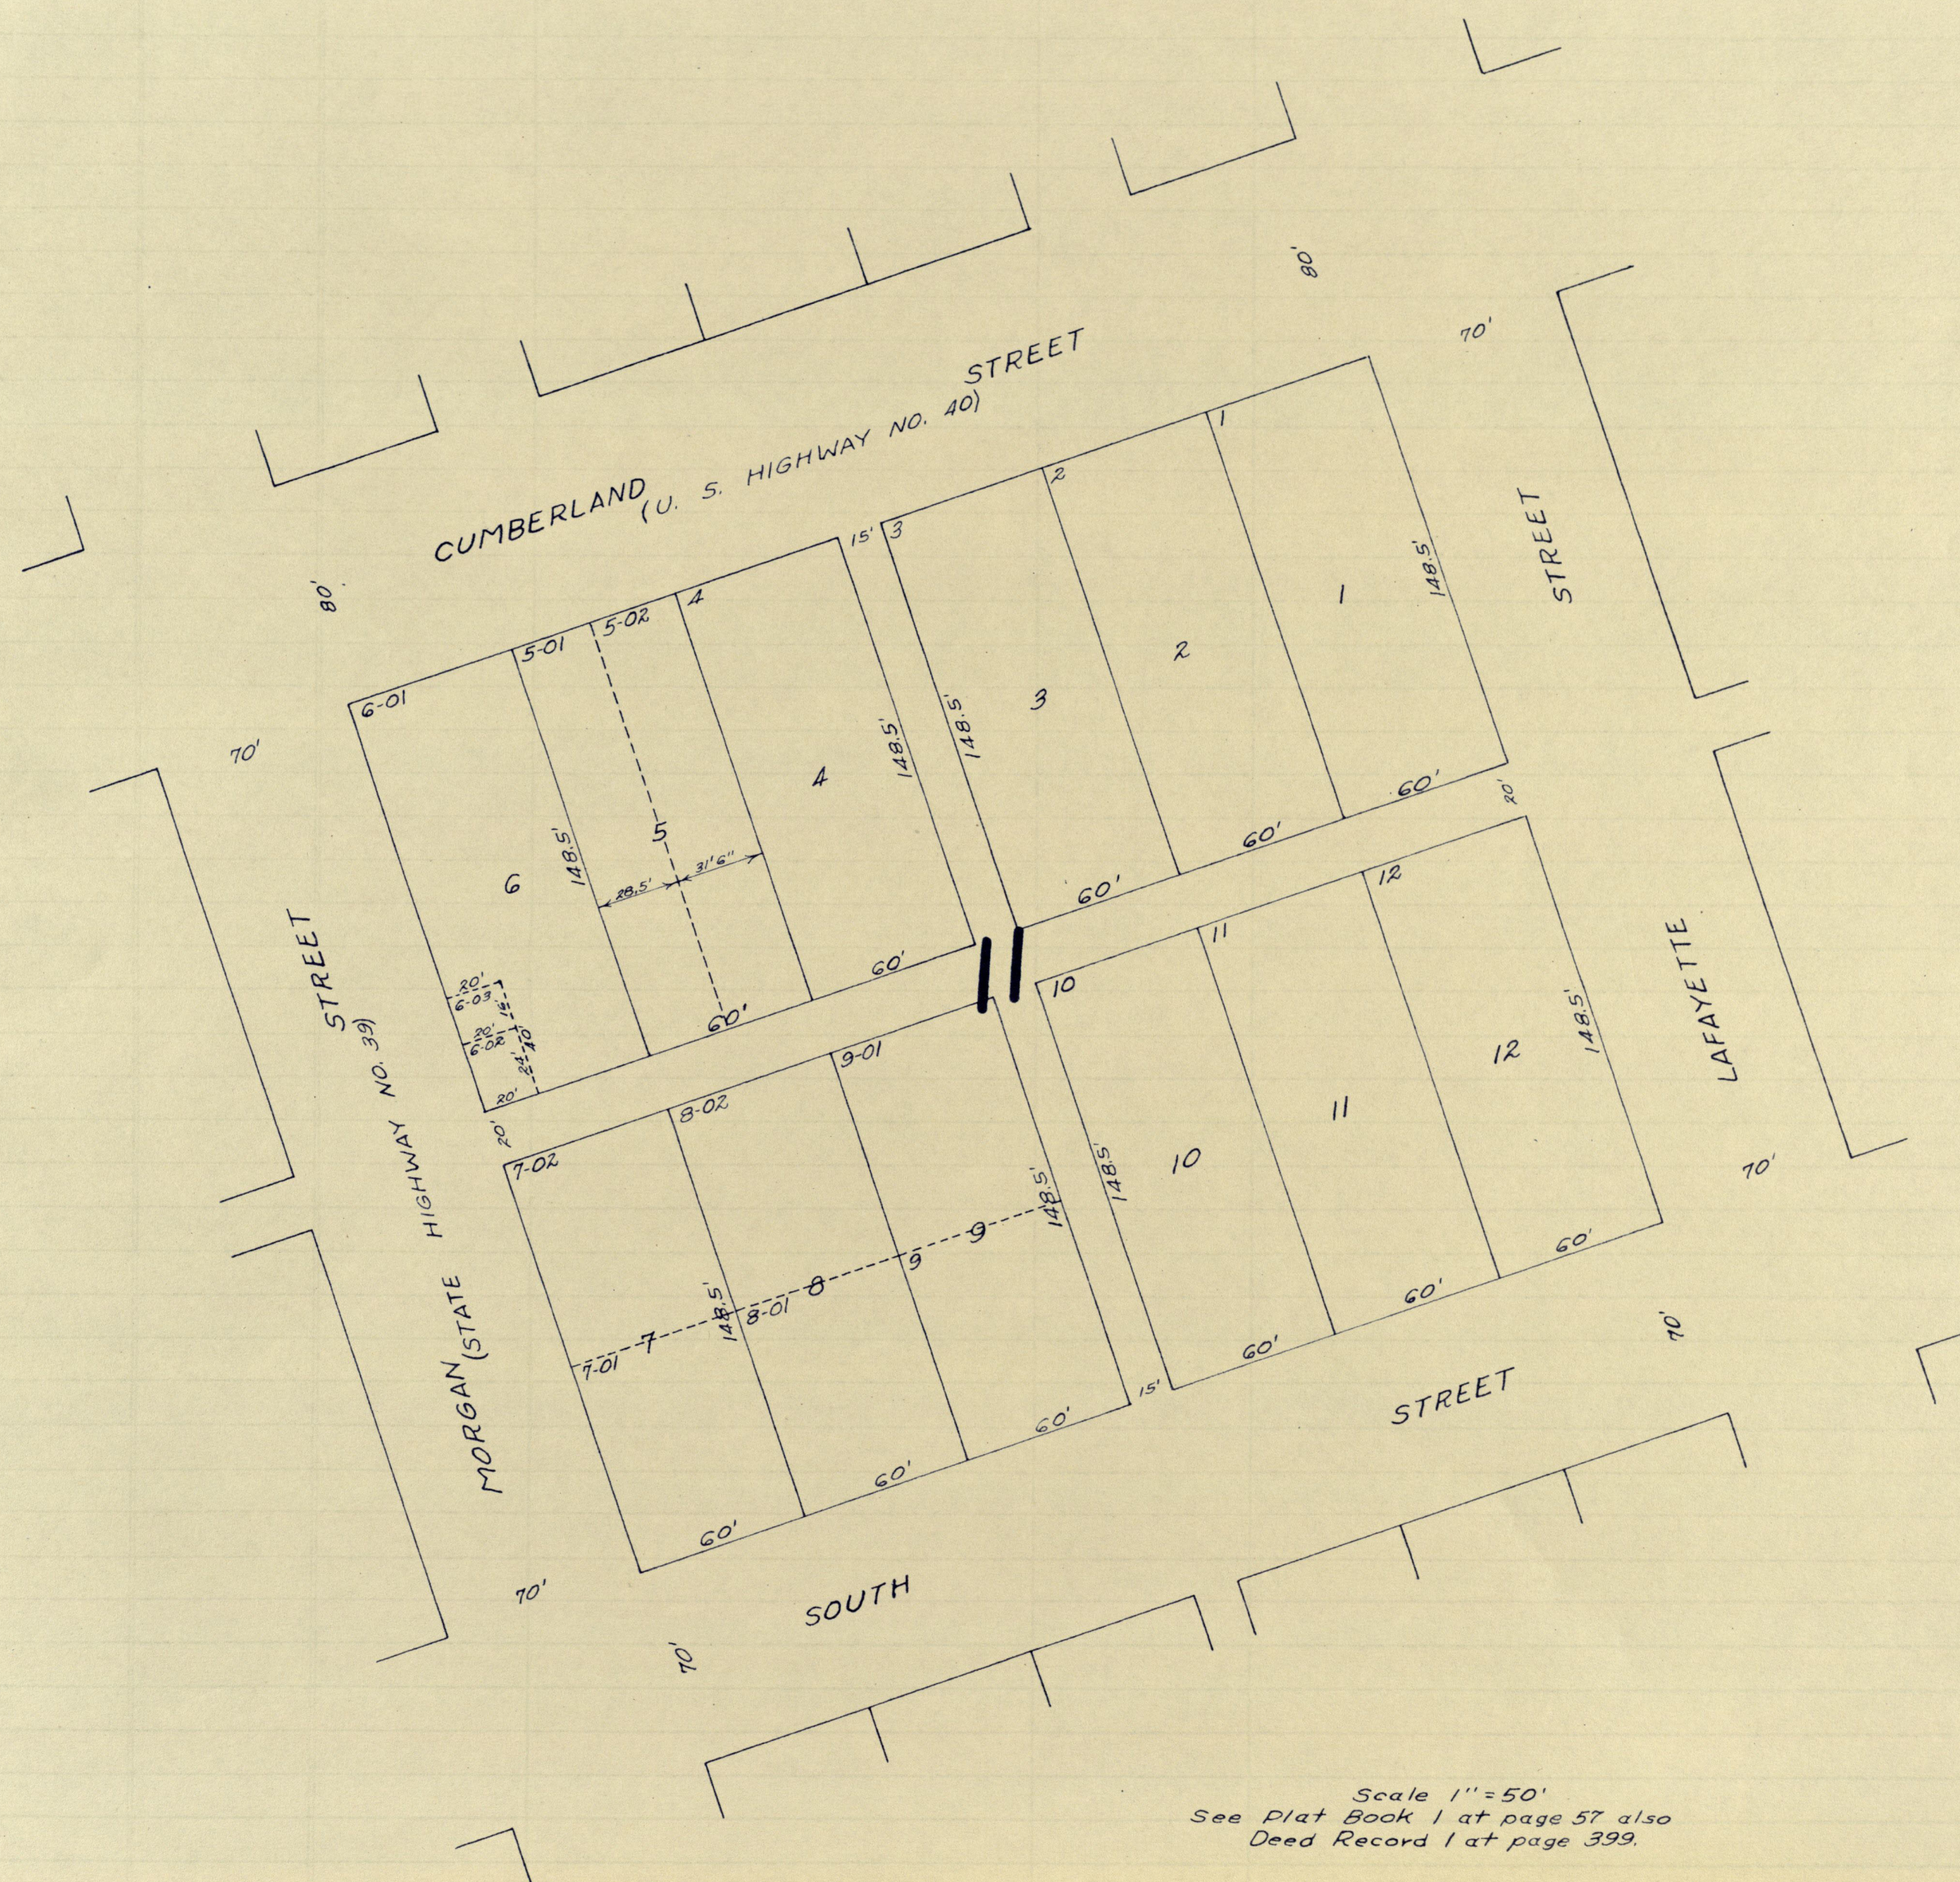



## ORIGINAL TOWN

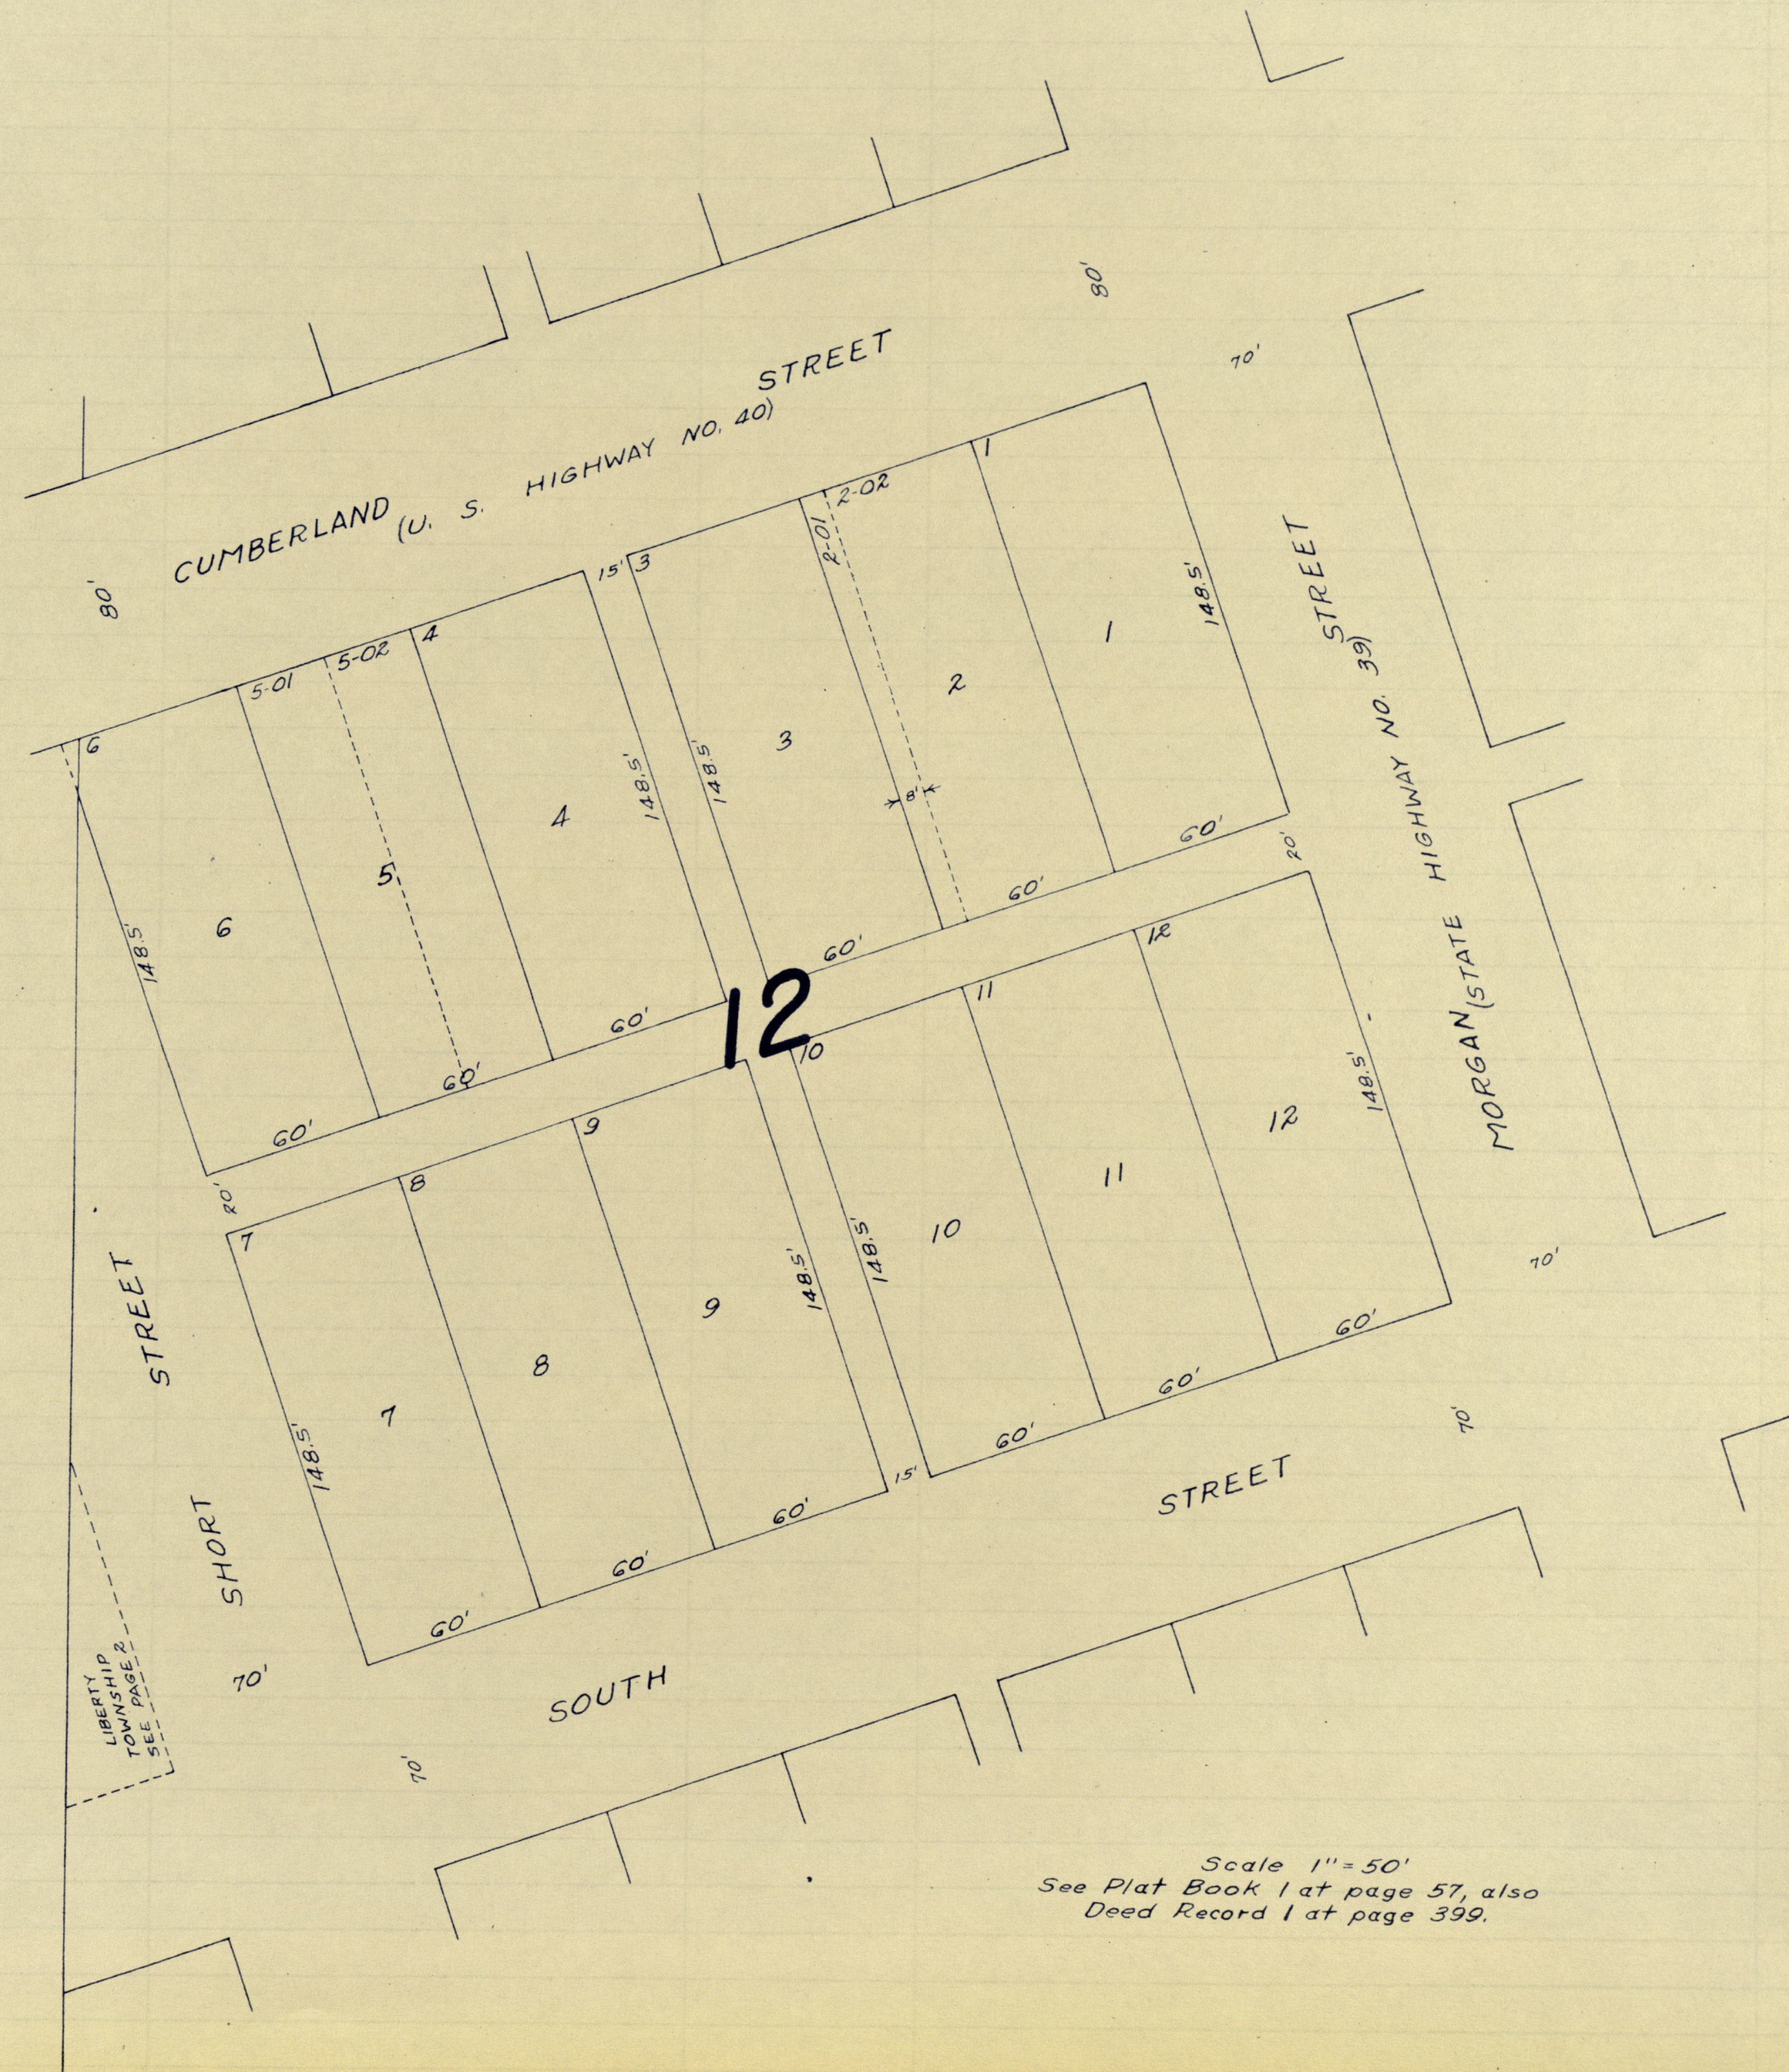








*ORIGINAL TOWN*

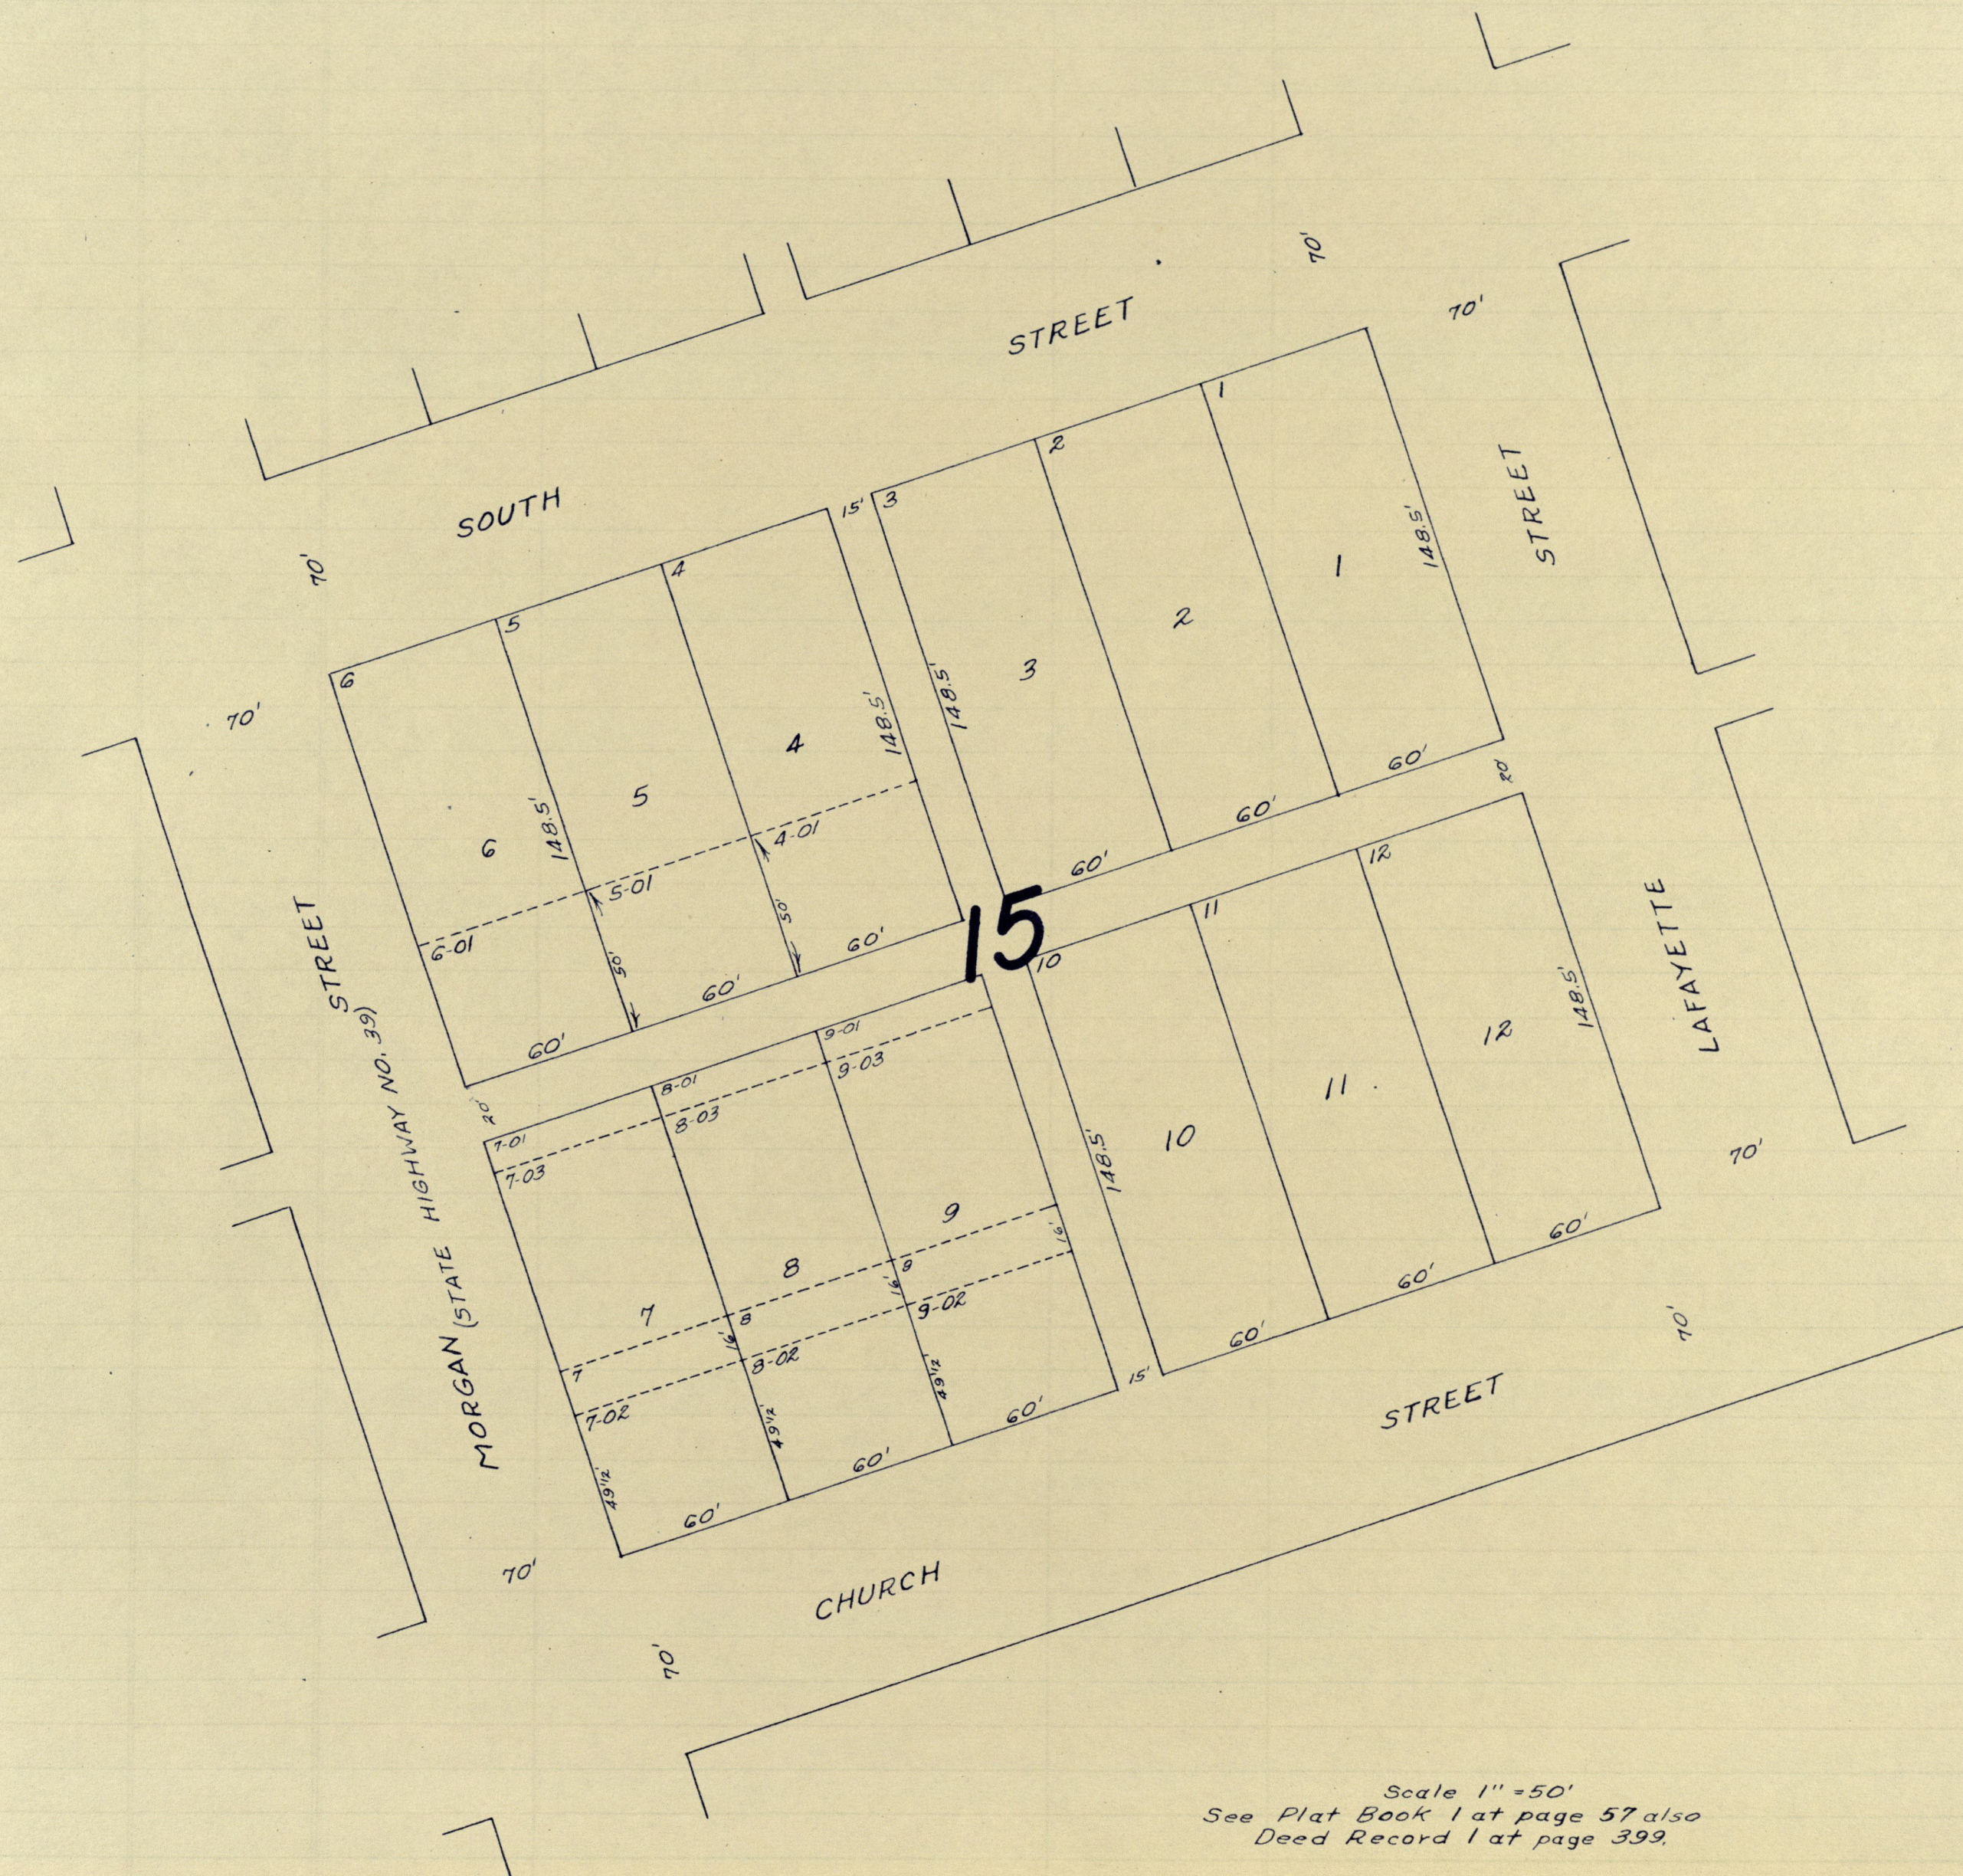




# ORIGINAL TOWN



Scale 1" = 50'  
See Plat Book 1 at page 57 also  
Deed Record 1 at page 399.




# COOPER ADDITION

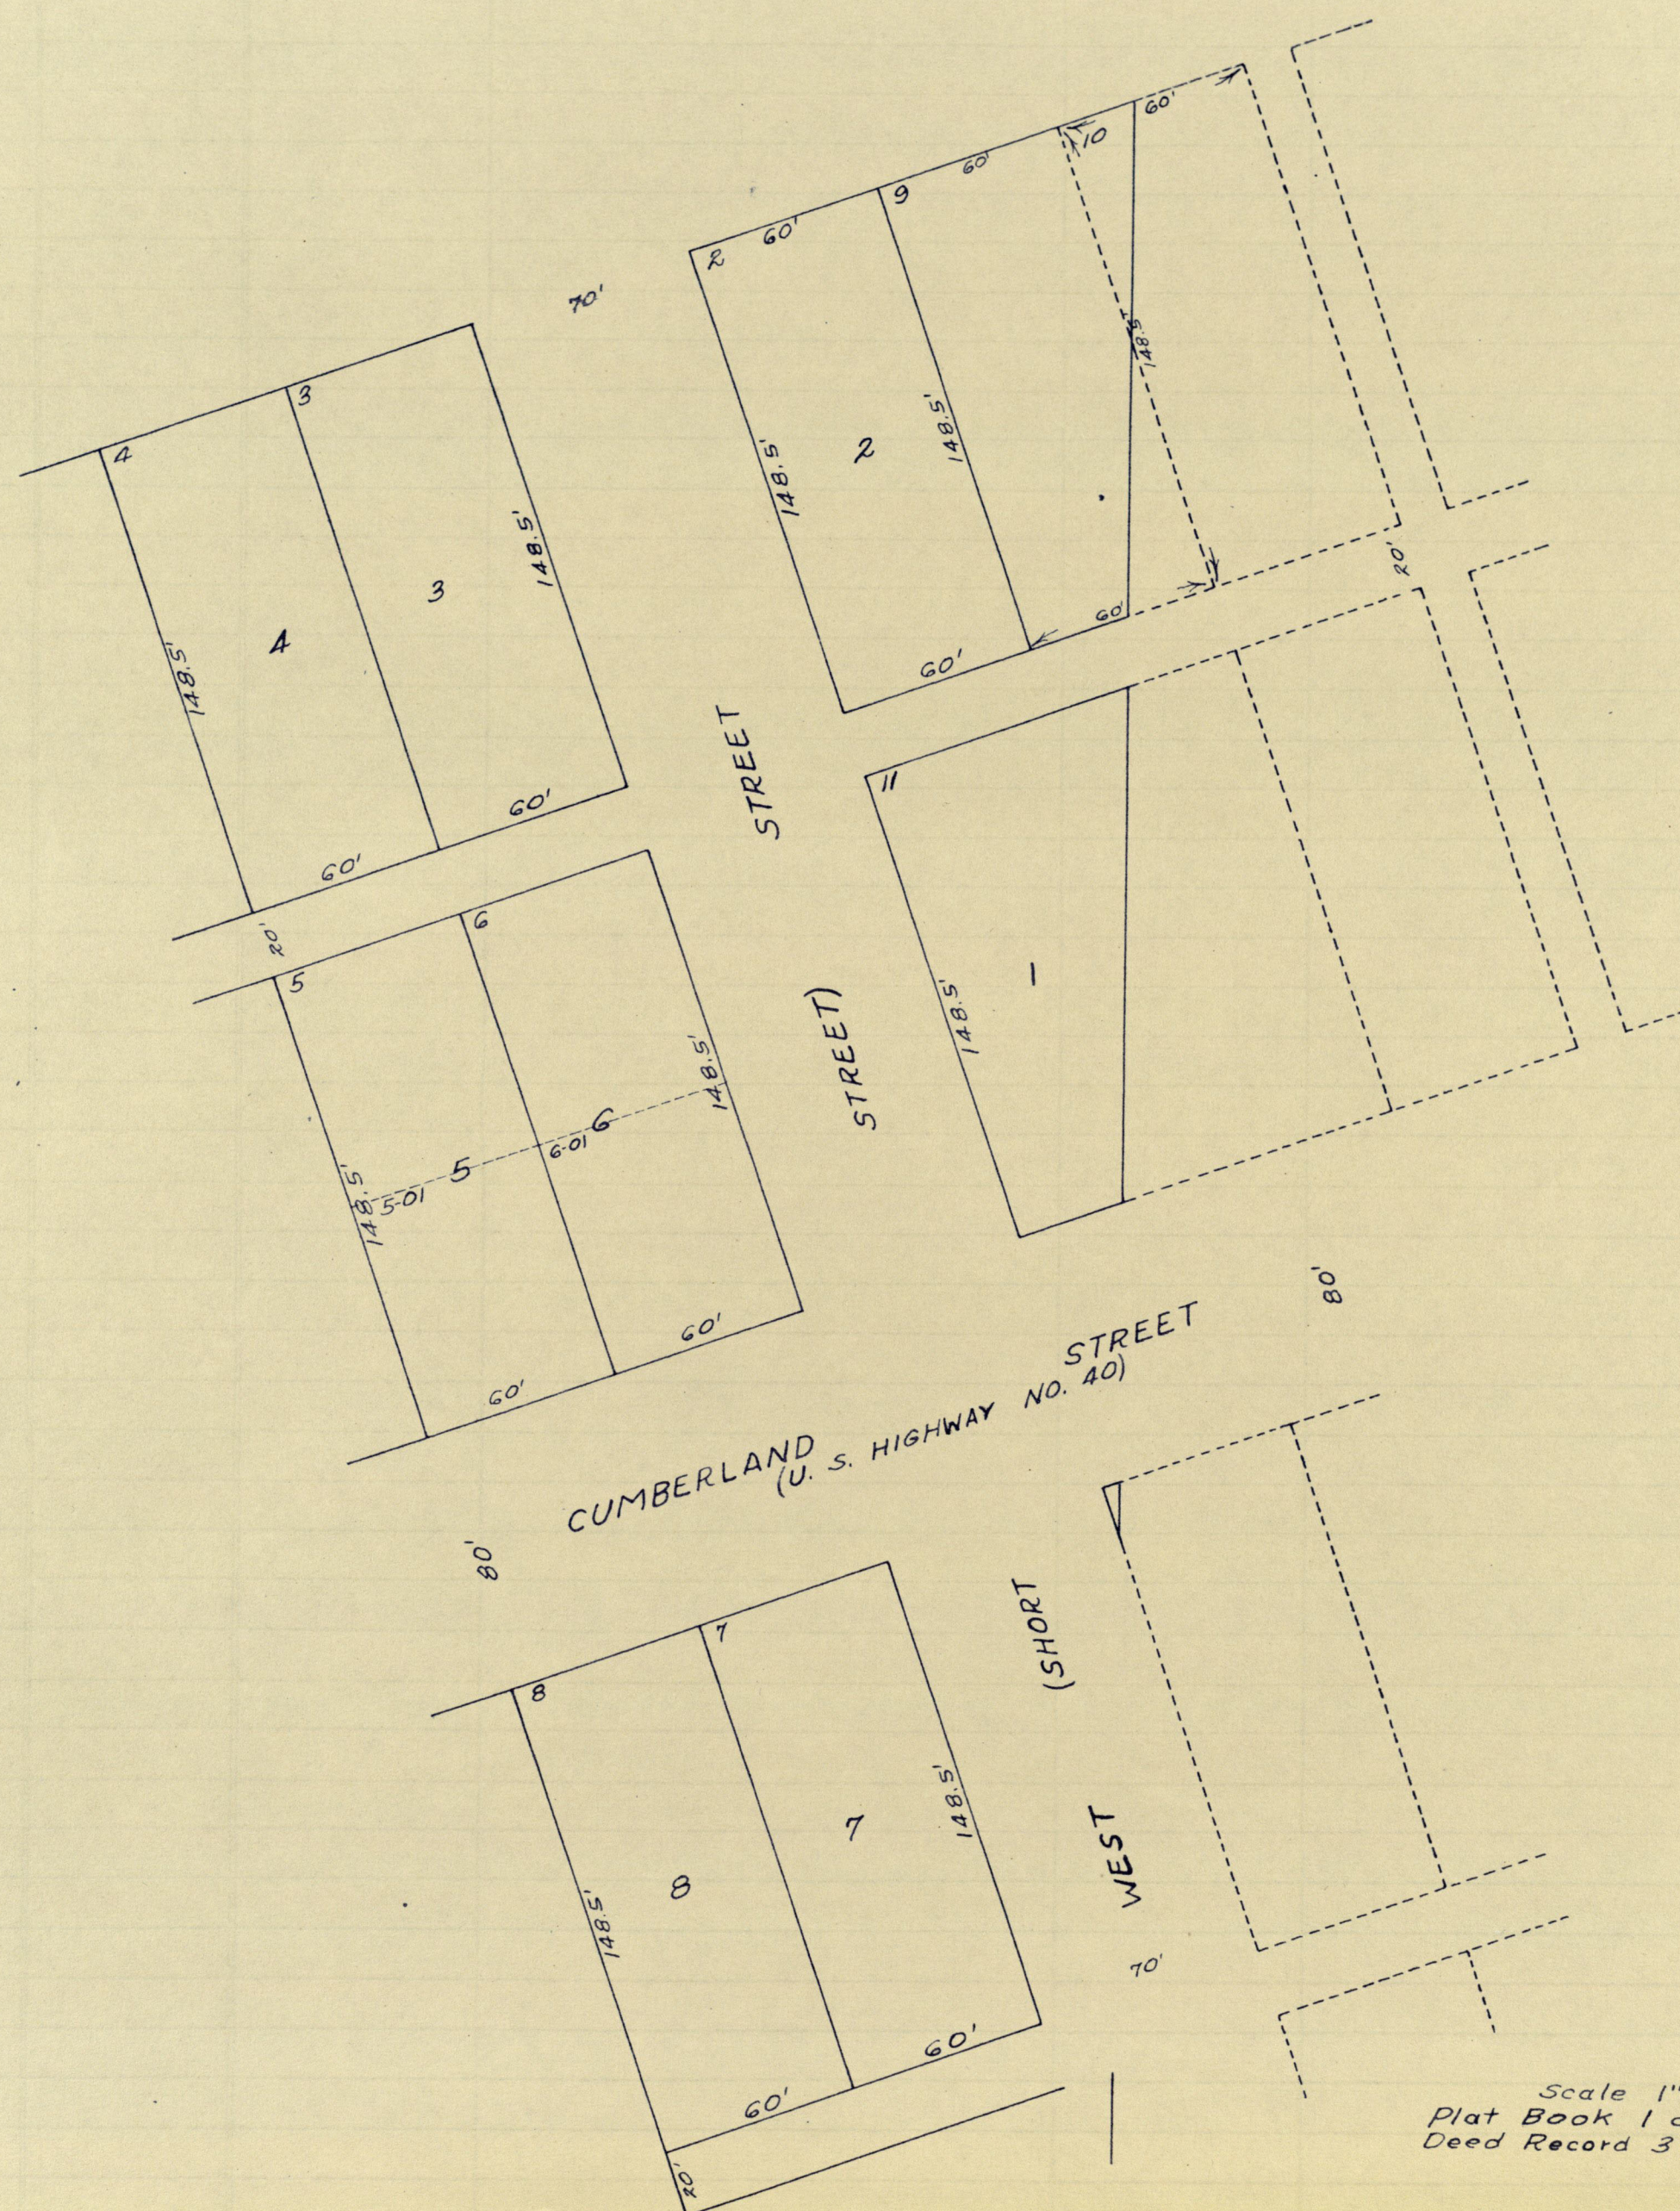




# ORIGINAL TOWN

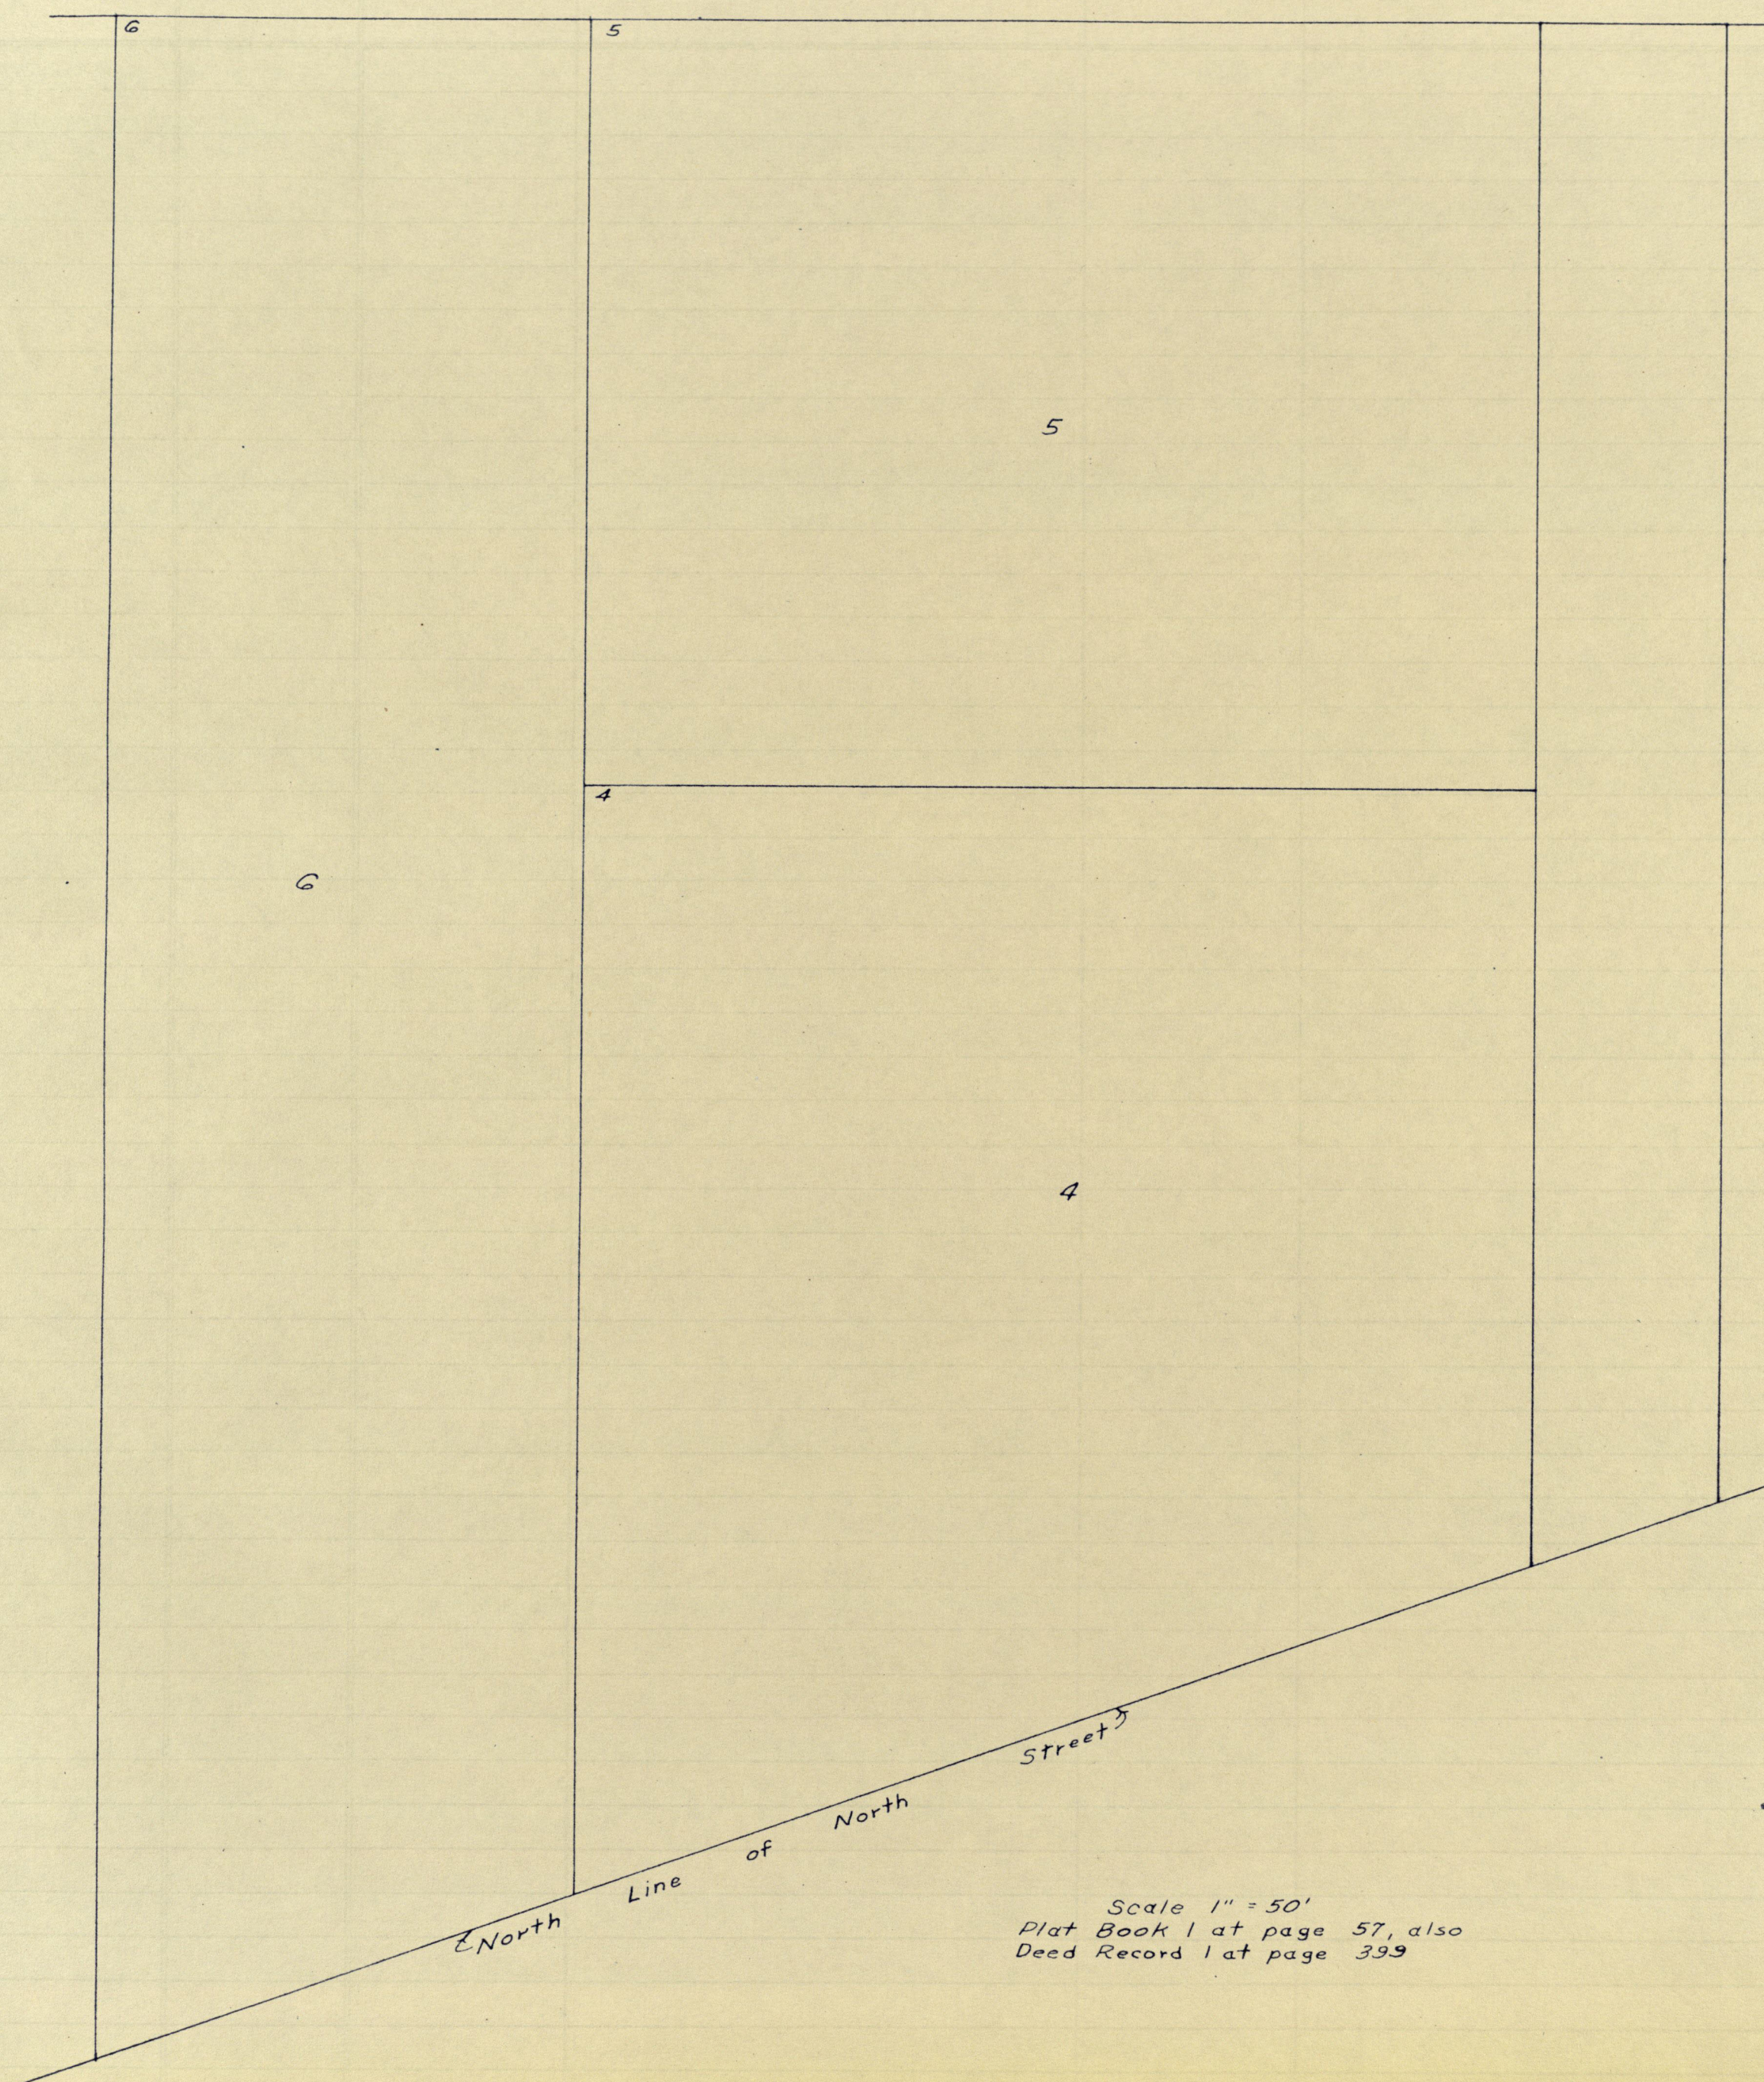

Scale 1" = 50'  
 Plat Book 1 at page 57, also  
 Deed Record 1 at page 399




# ORIGINAL TOWN

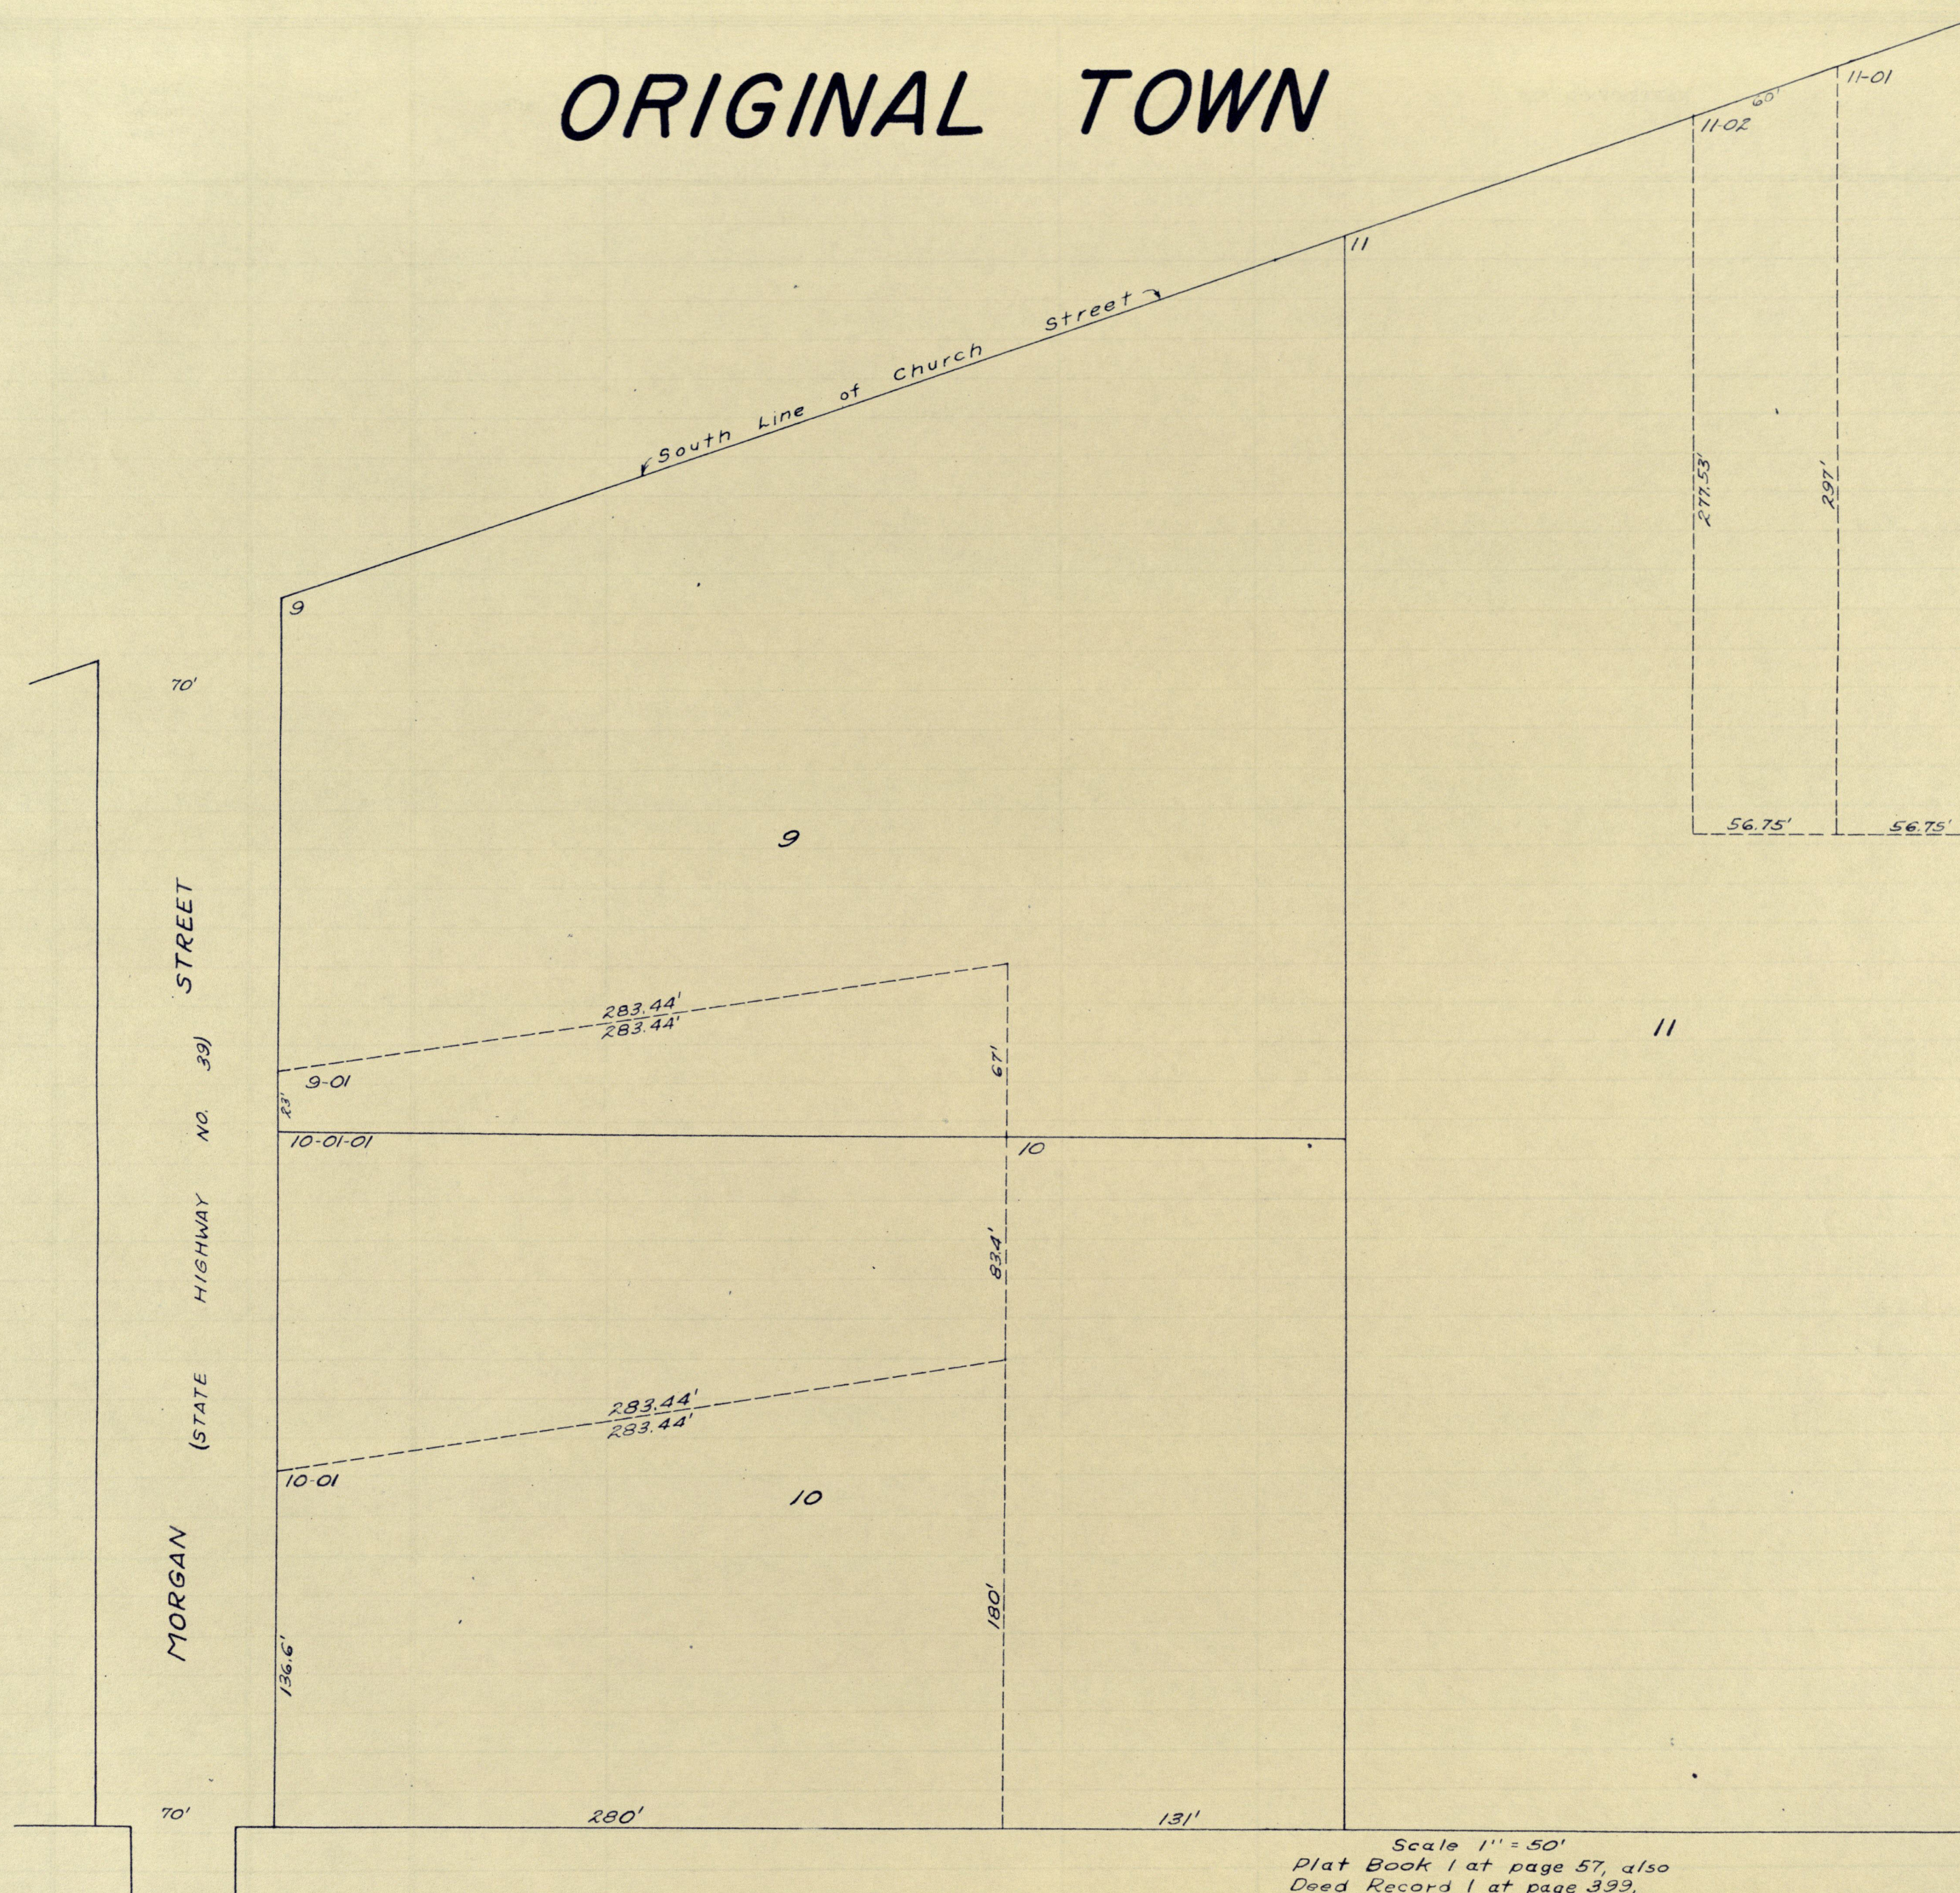




## ORIGINAL TOWN

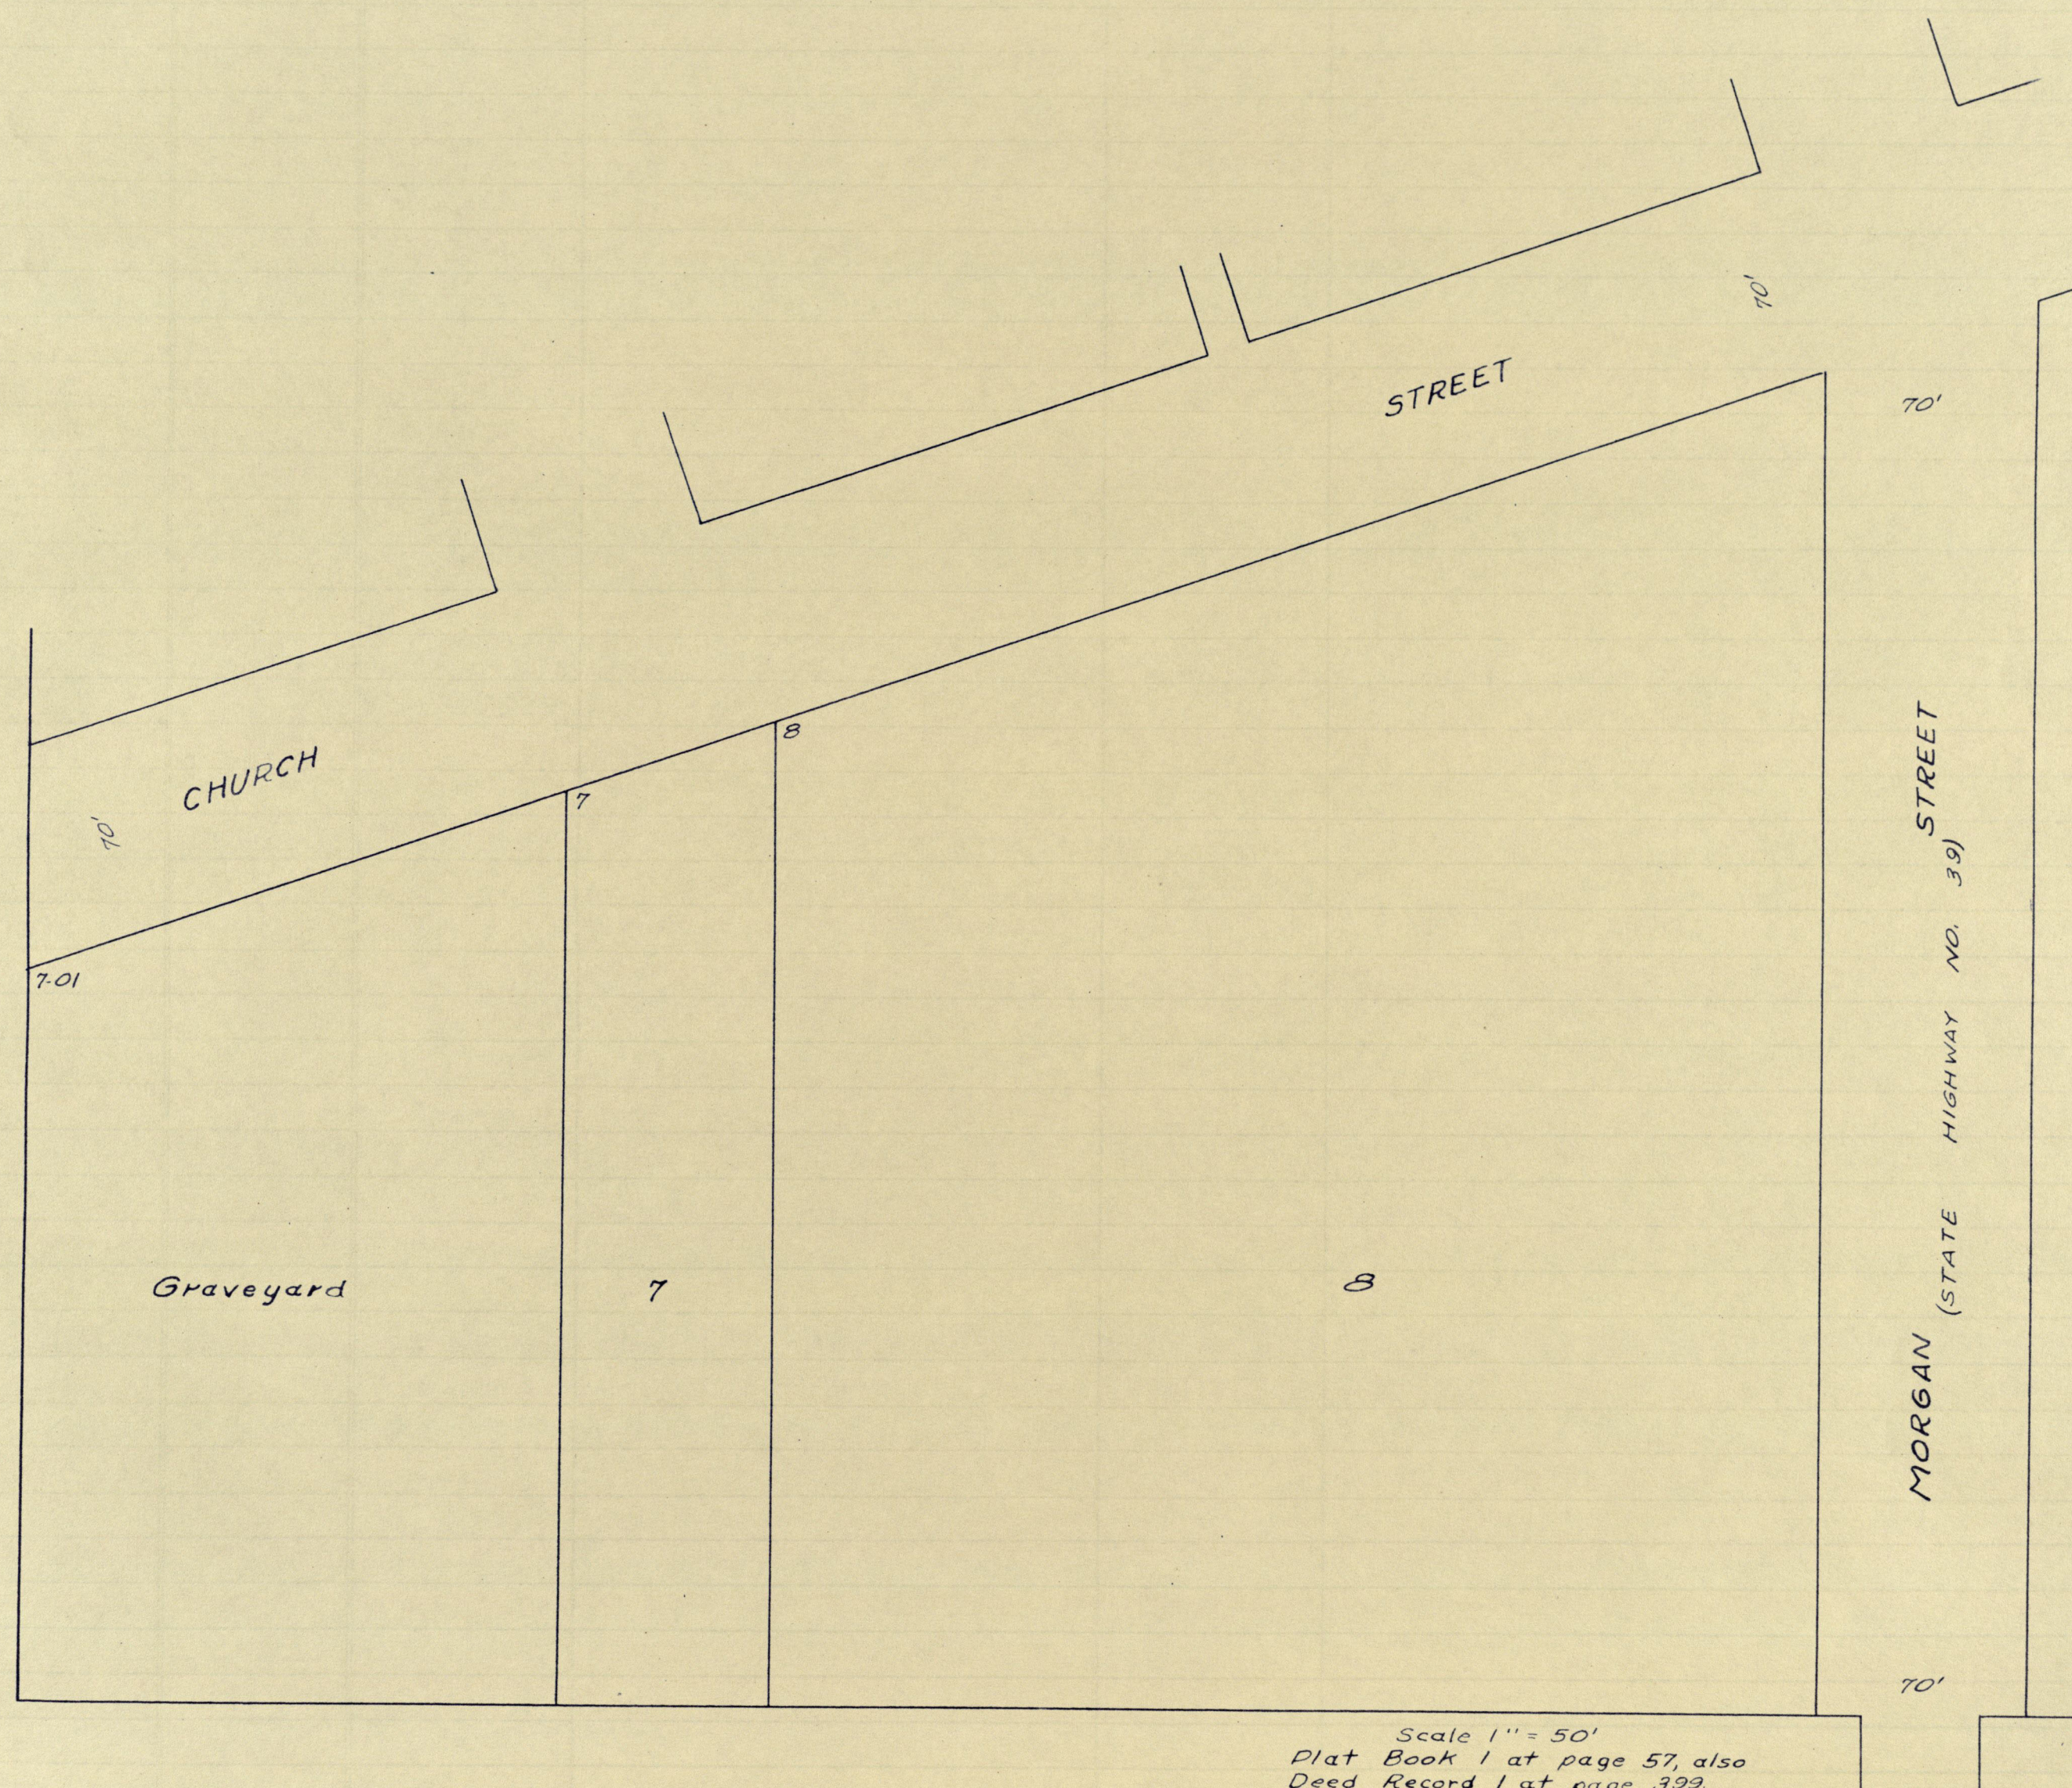




# ORIGINAL TOWN

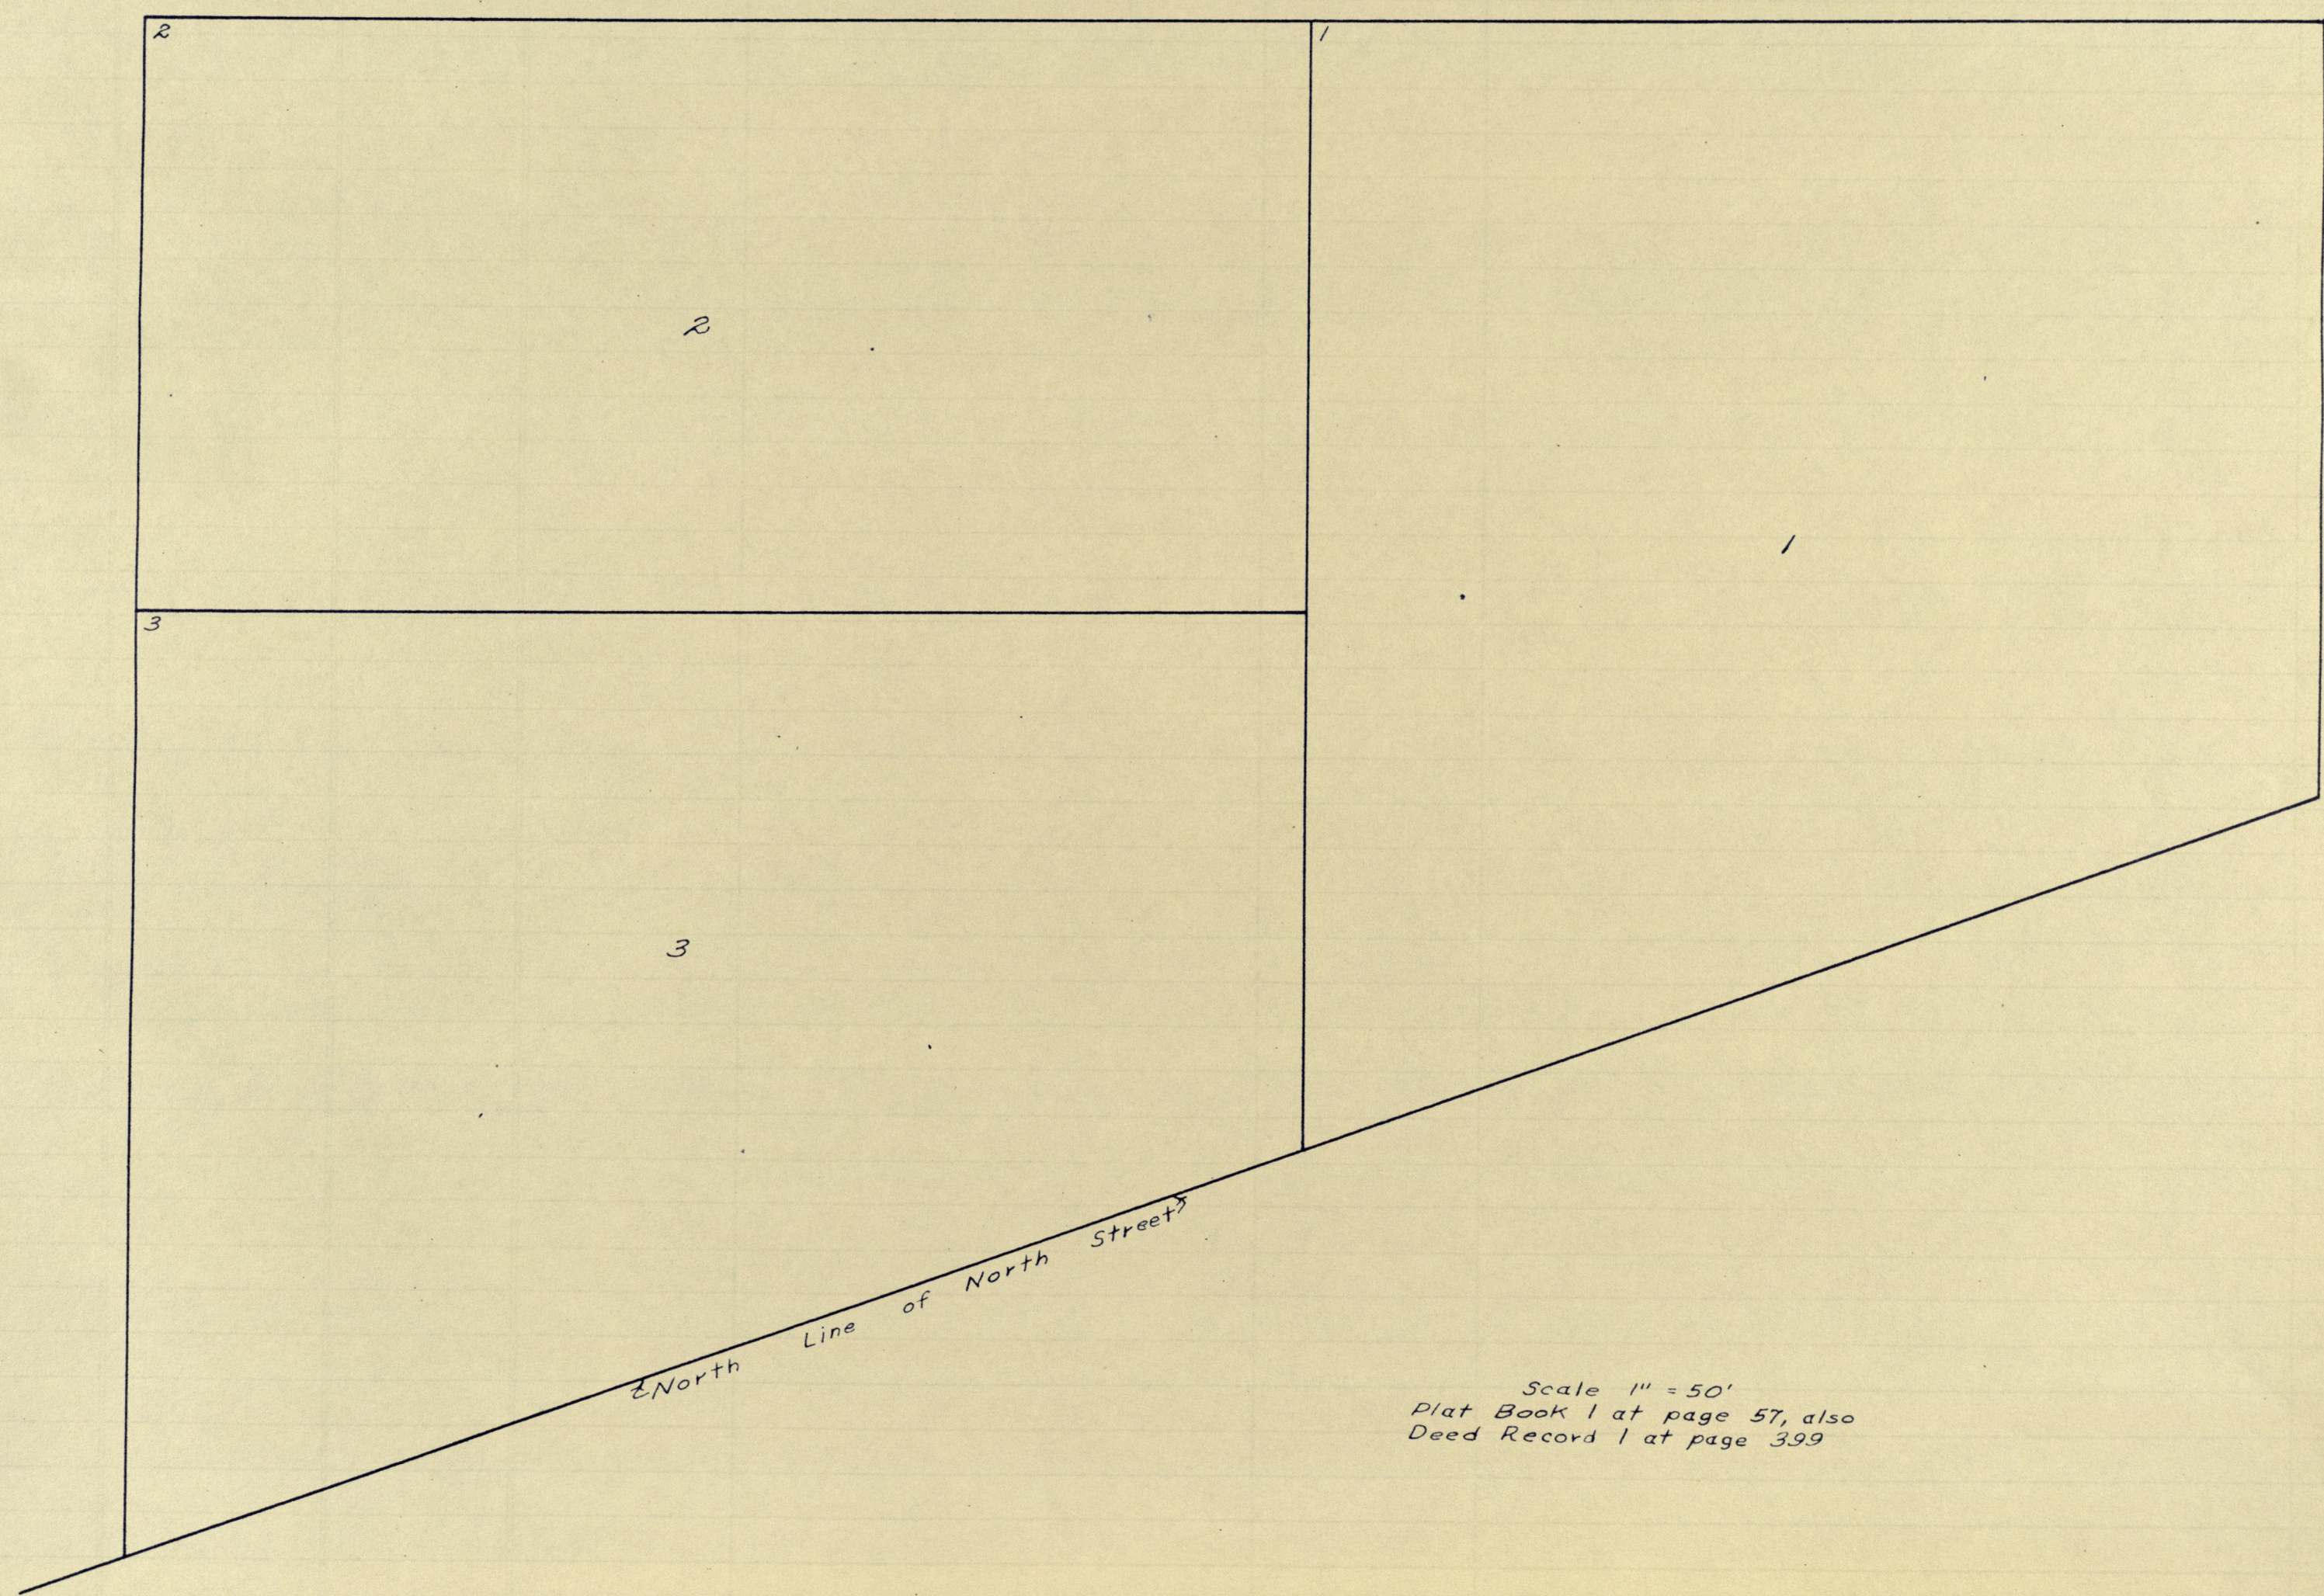

Scale 1" = 50'  
Plat Book 1 at page 57, also  
Deed Record 1 at page 399




## WESTERN ADDITION

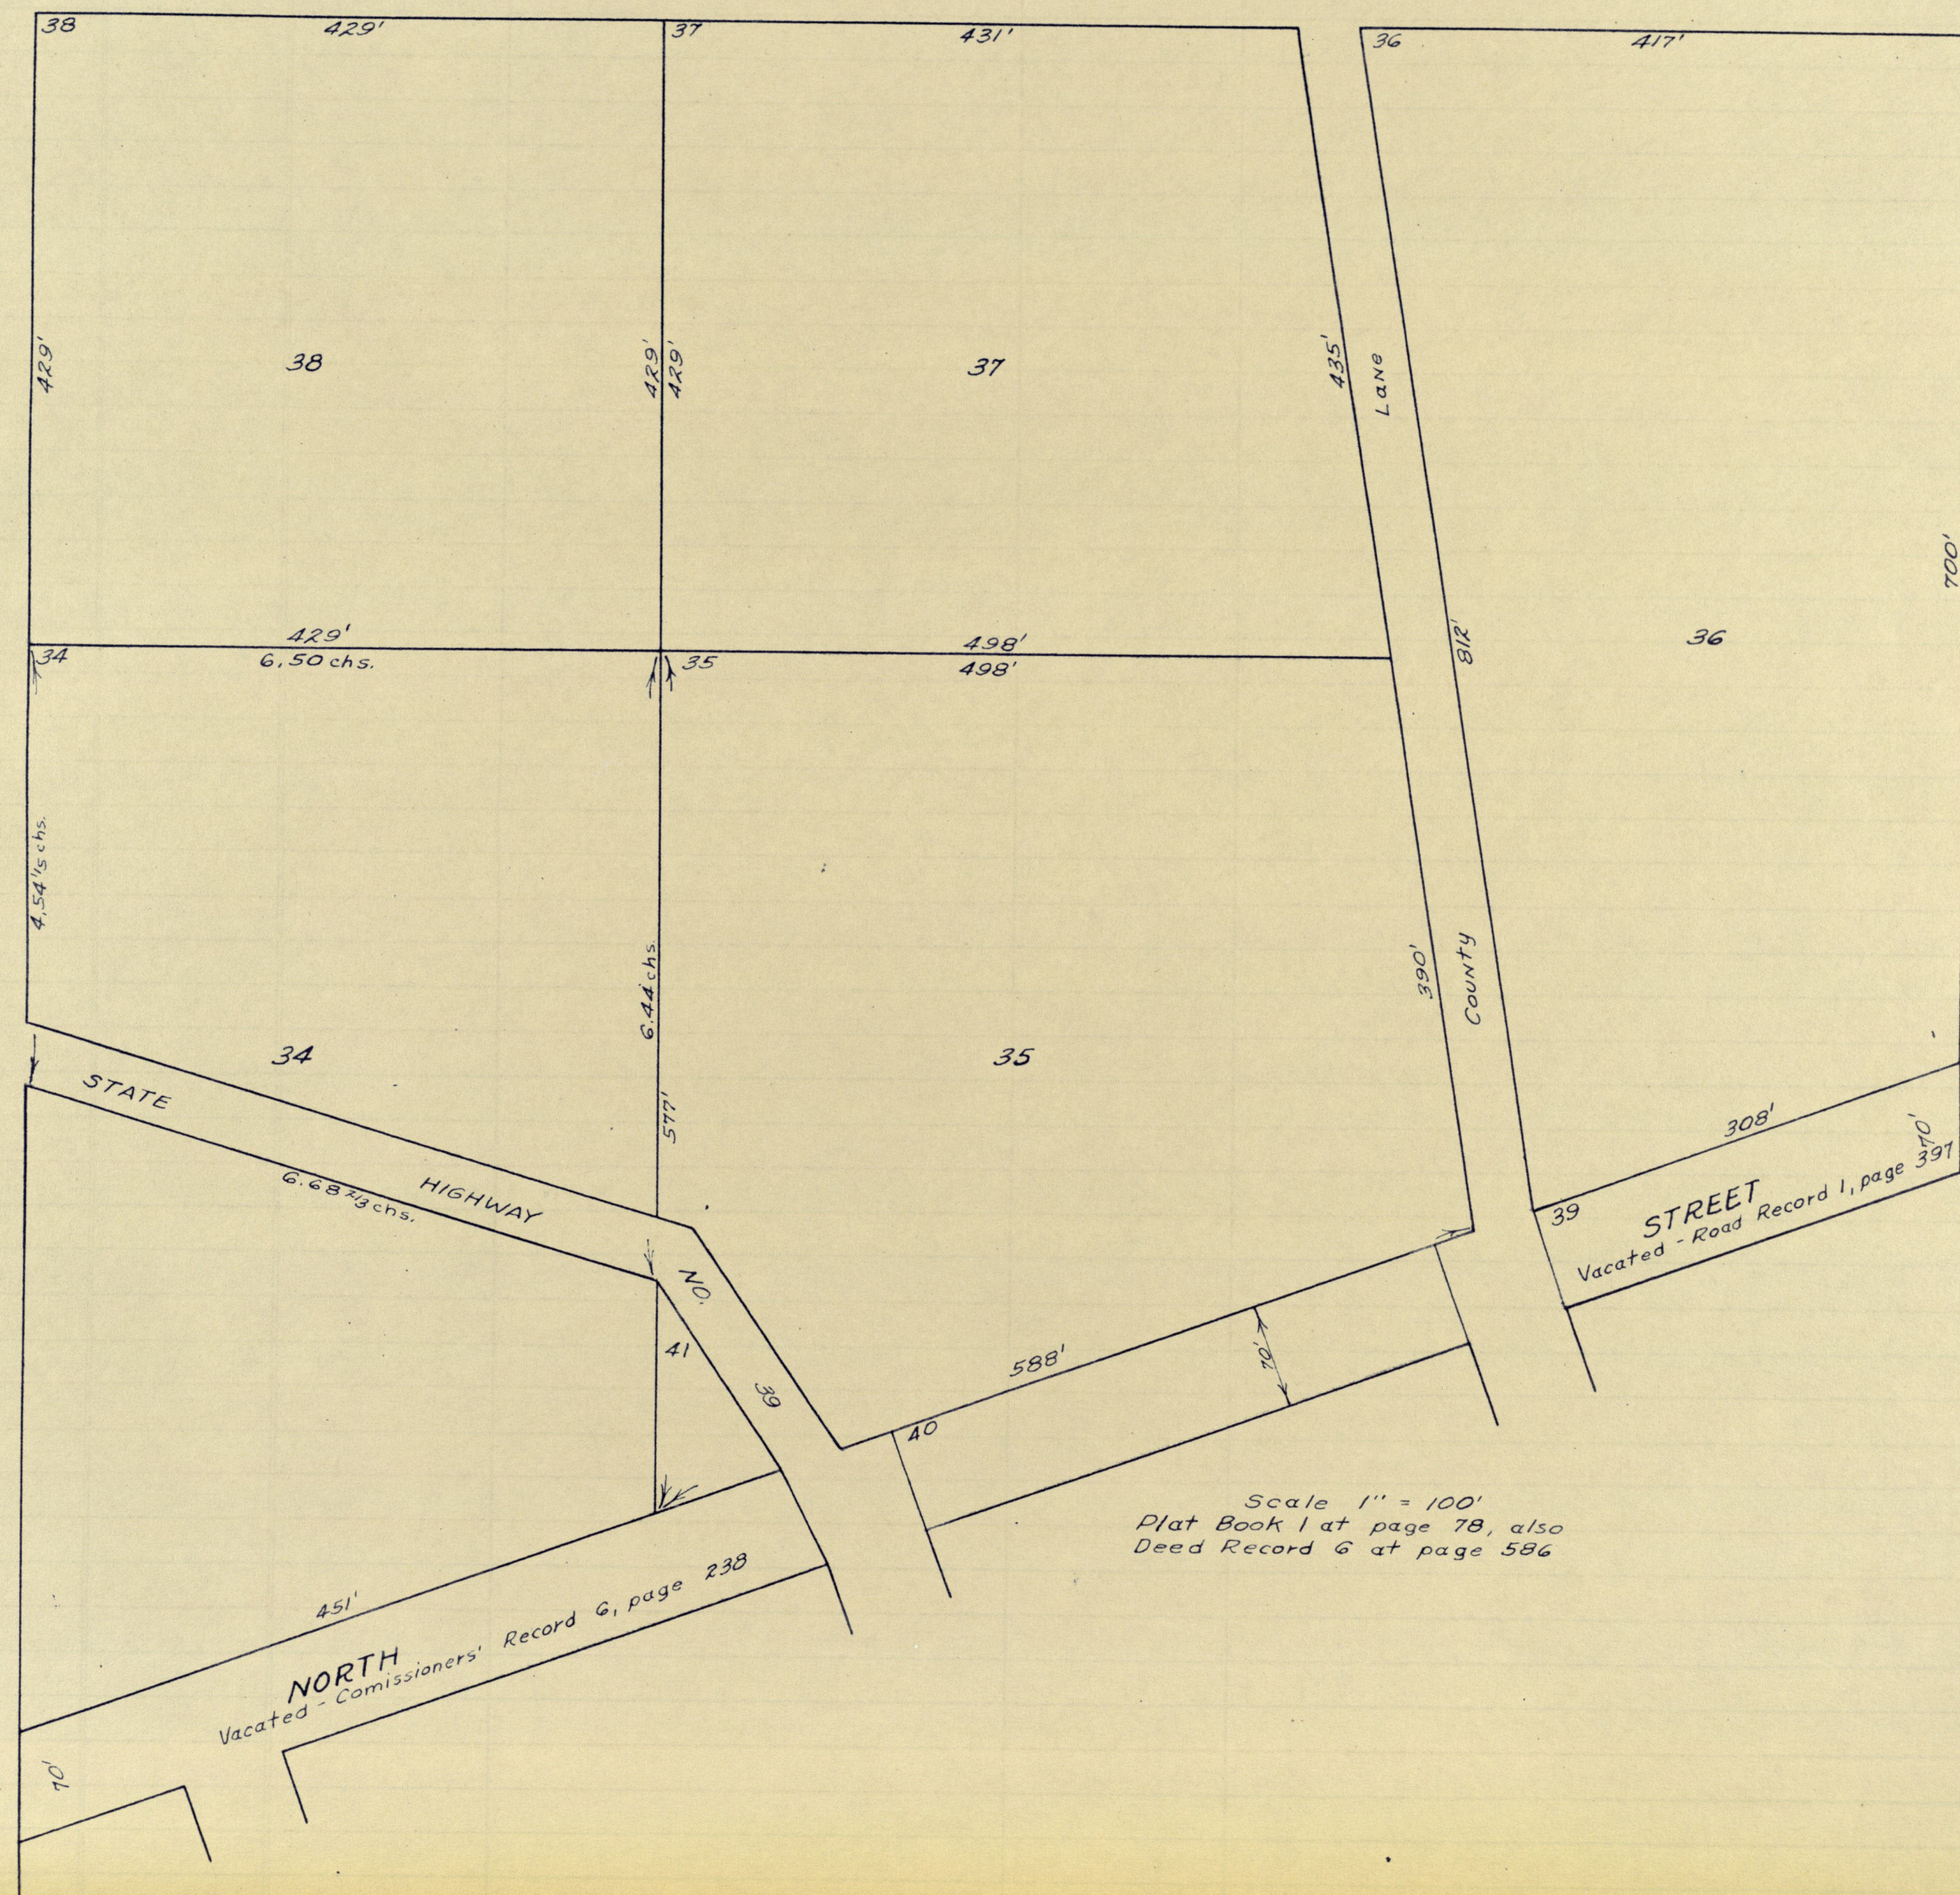



## WESTERN ADDITION

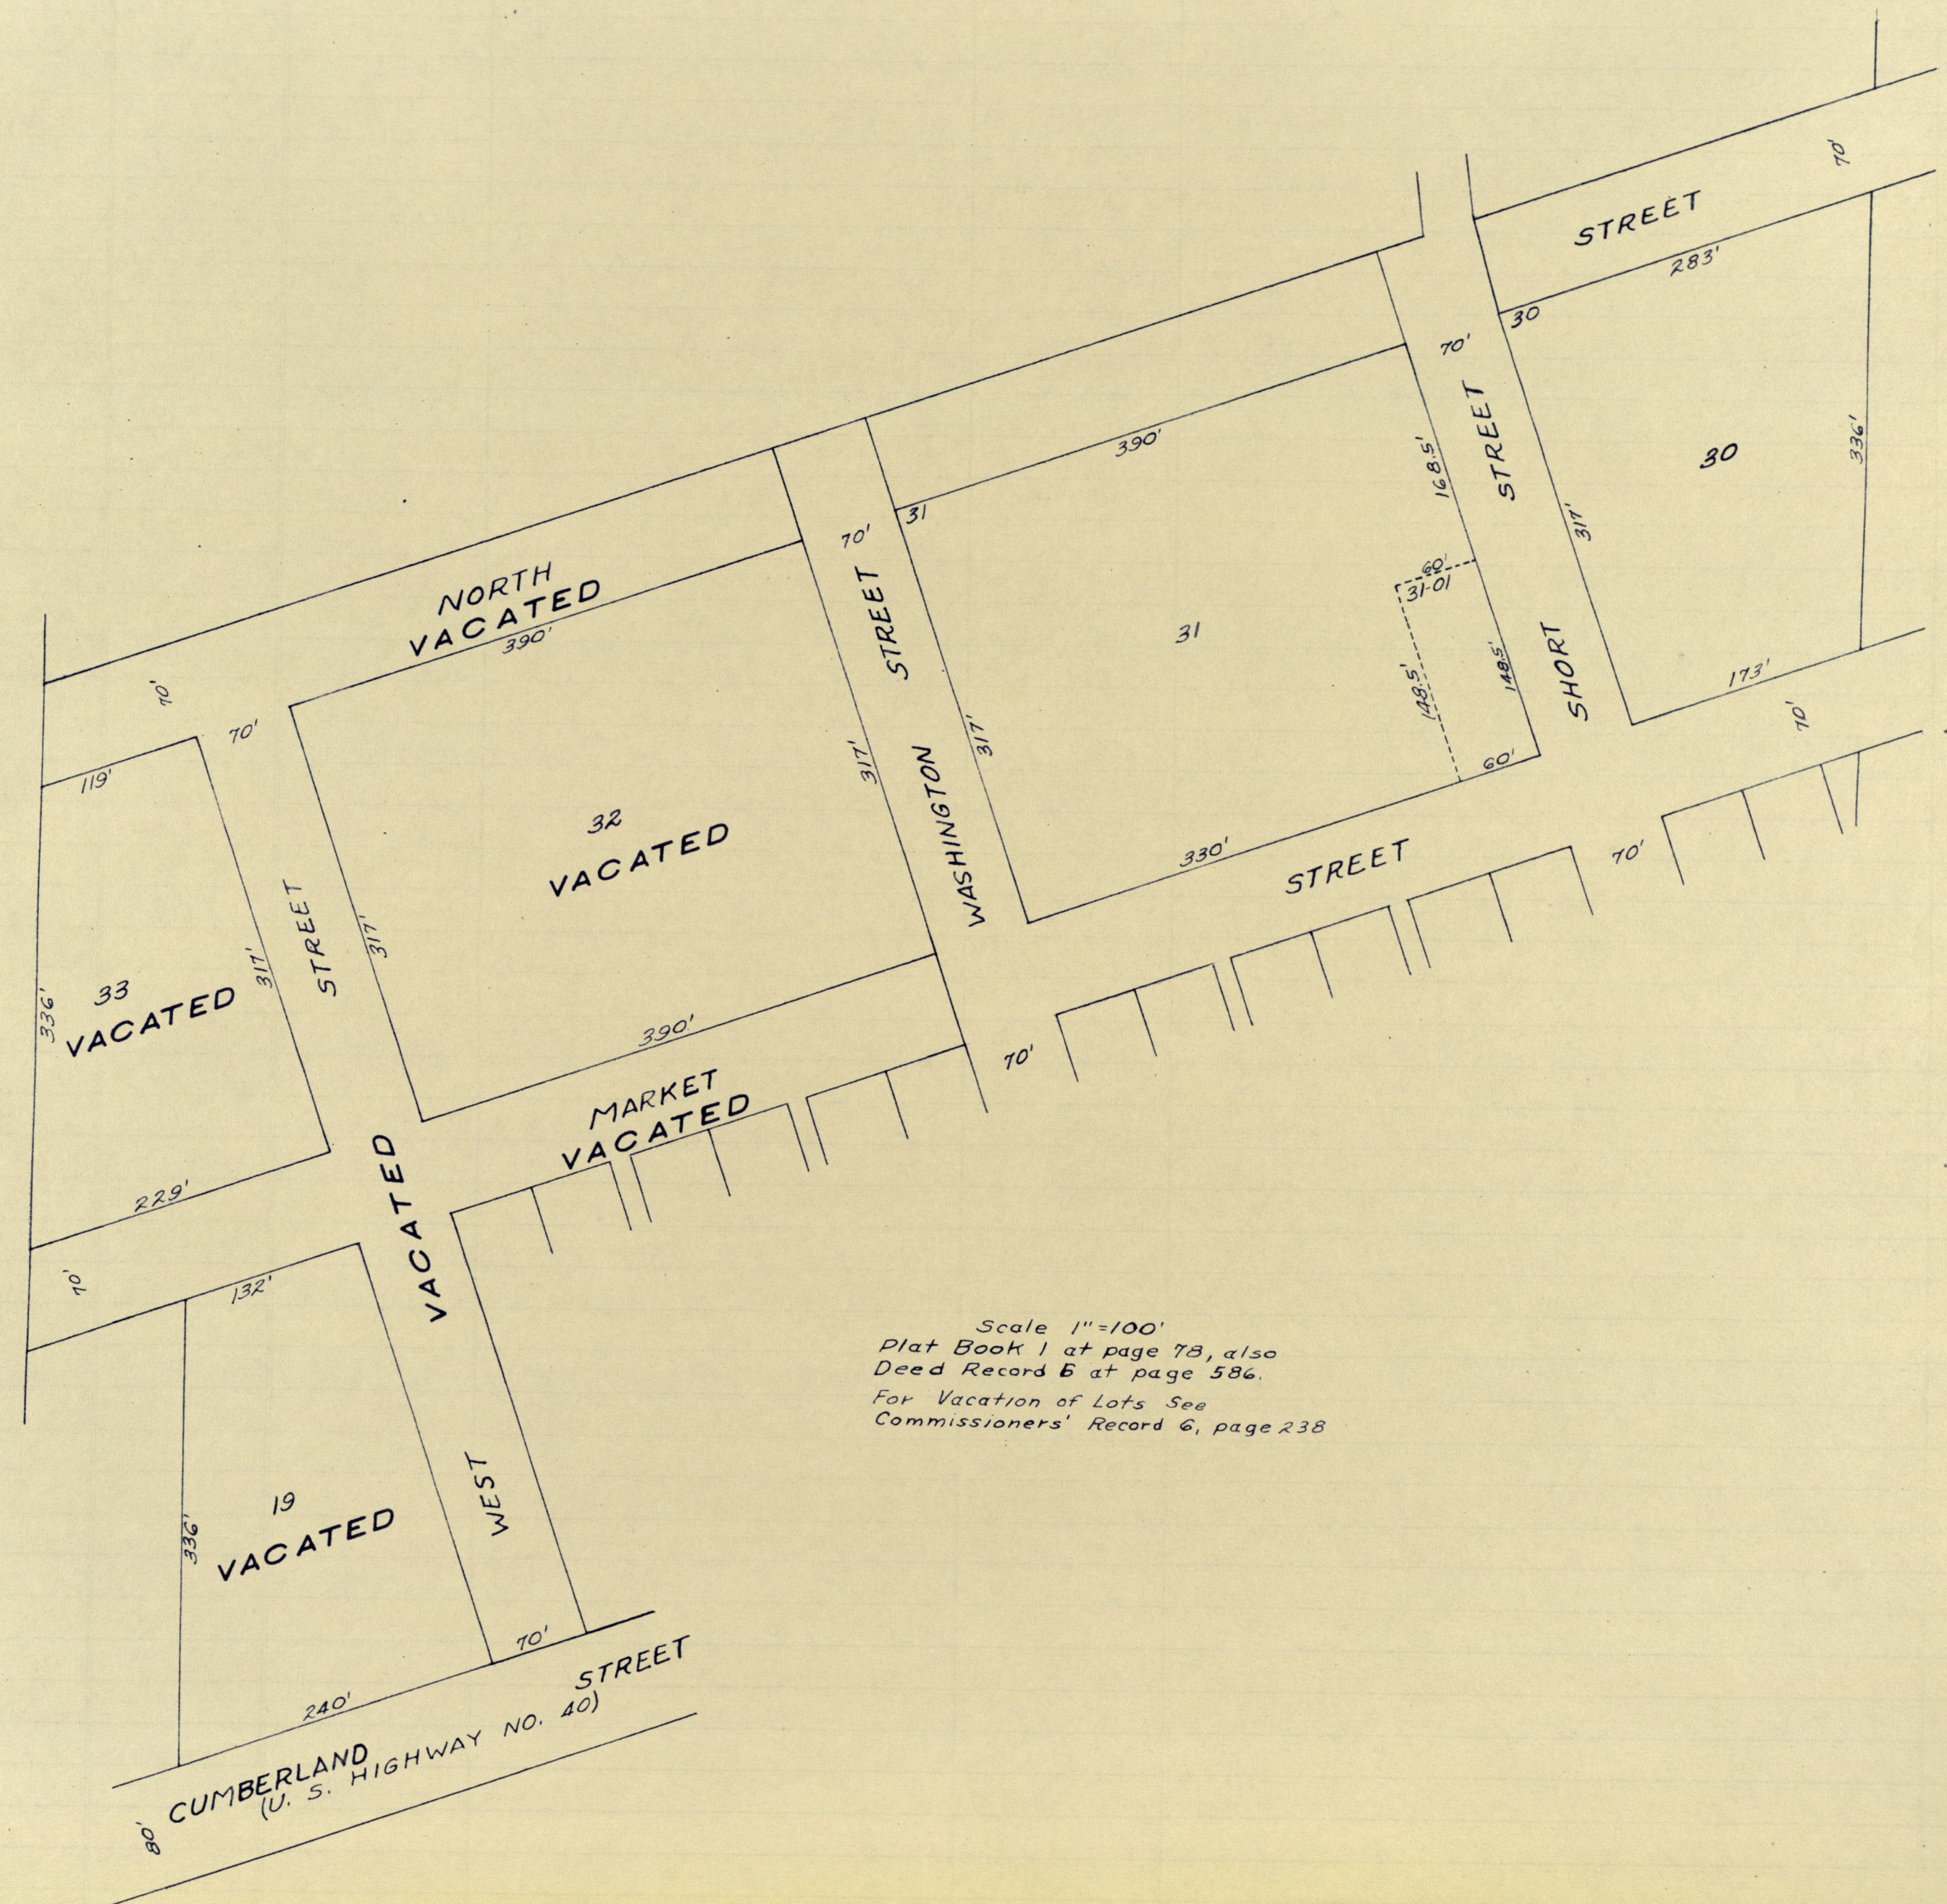








# WESTERN ADDITION

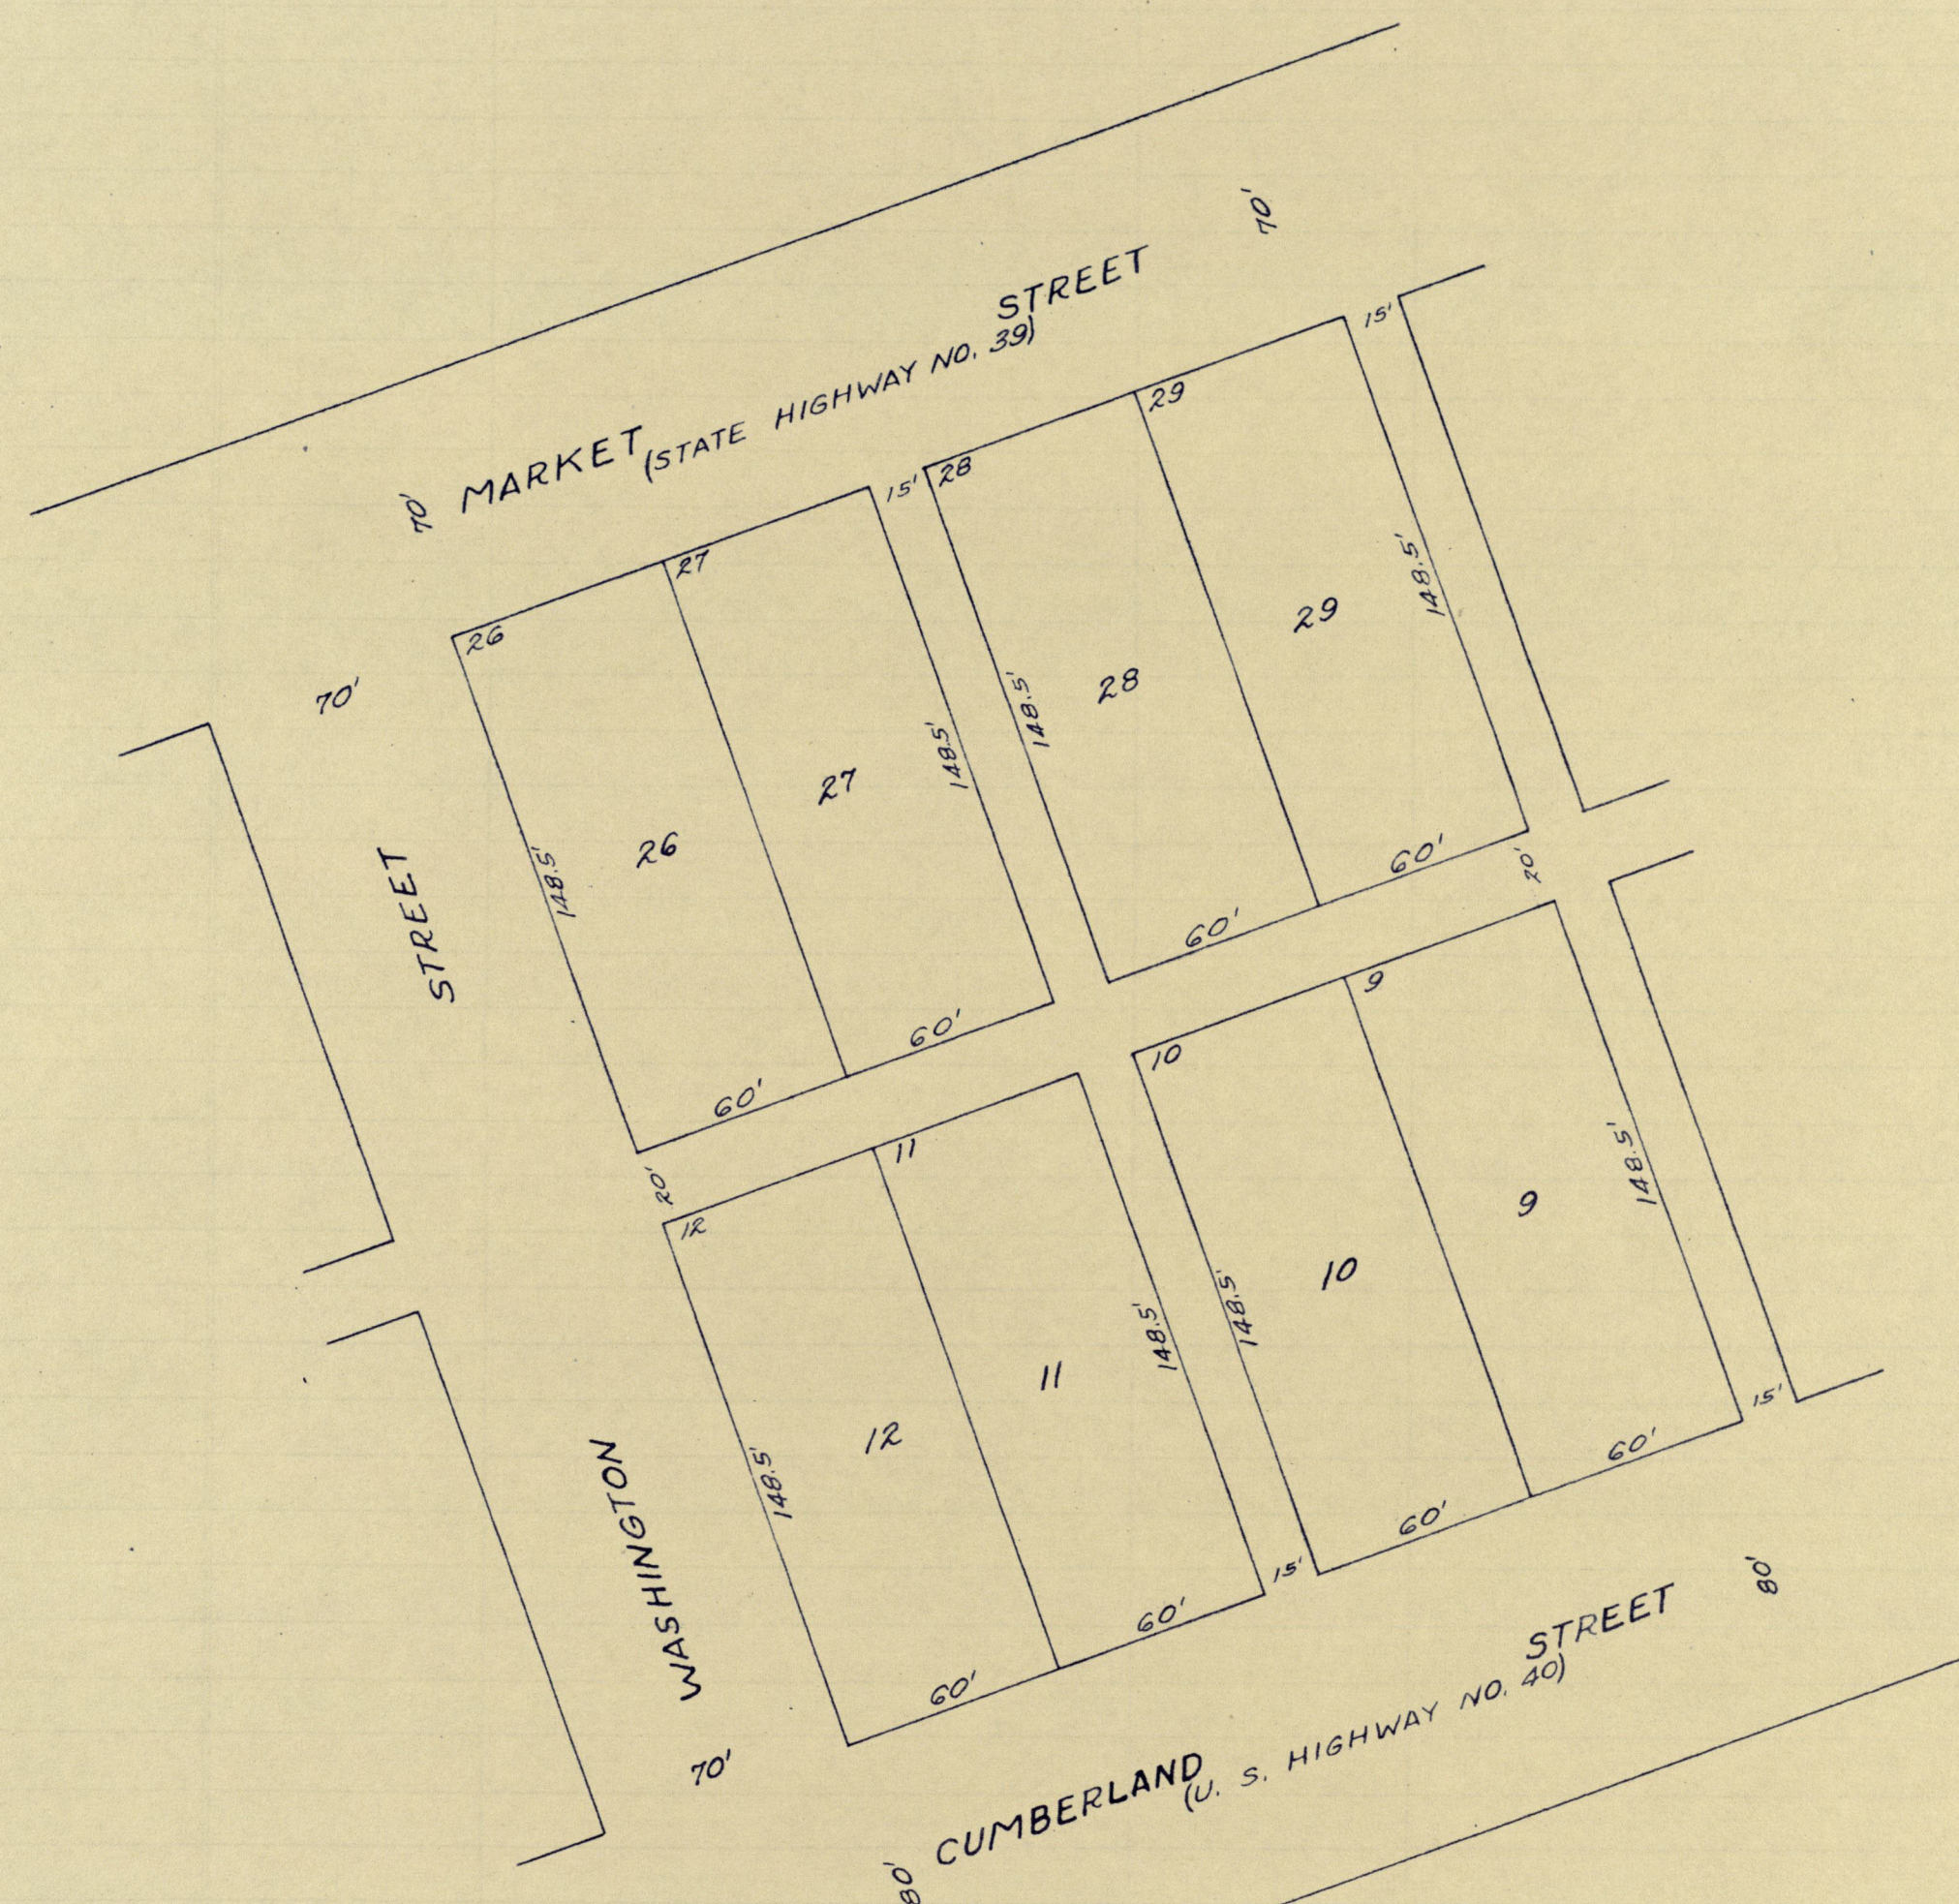

Scale 1" = 50'  
Plat Book 1 at page 78, also  
Deed Record 6 at page 586



